


DEPARTMENT		
	AREA	QTY
00000 - Nonassignable Areas	4,764	23
11106 - Campus Safety and Security	7,809	36
TOTAL:	12,573	59
Floor Gross:	14,780	

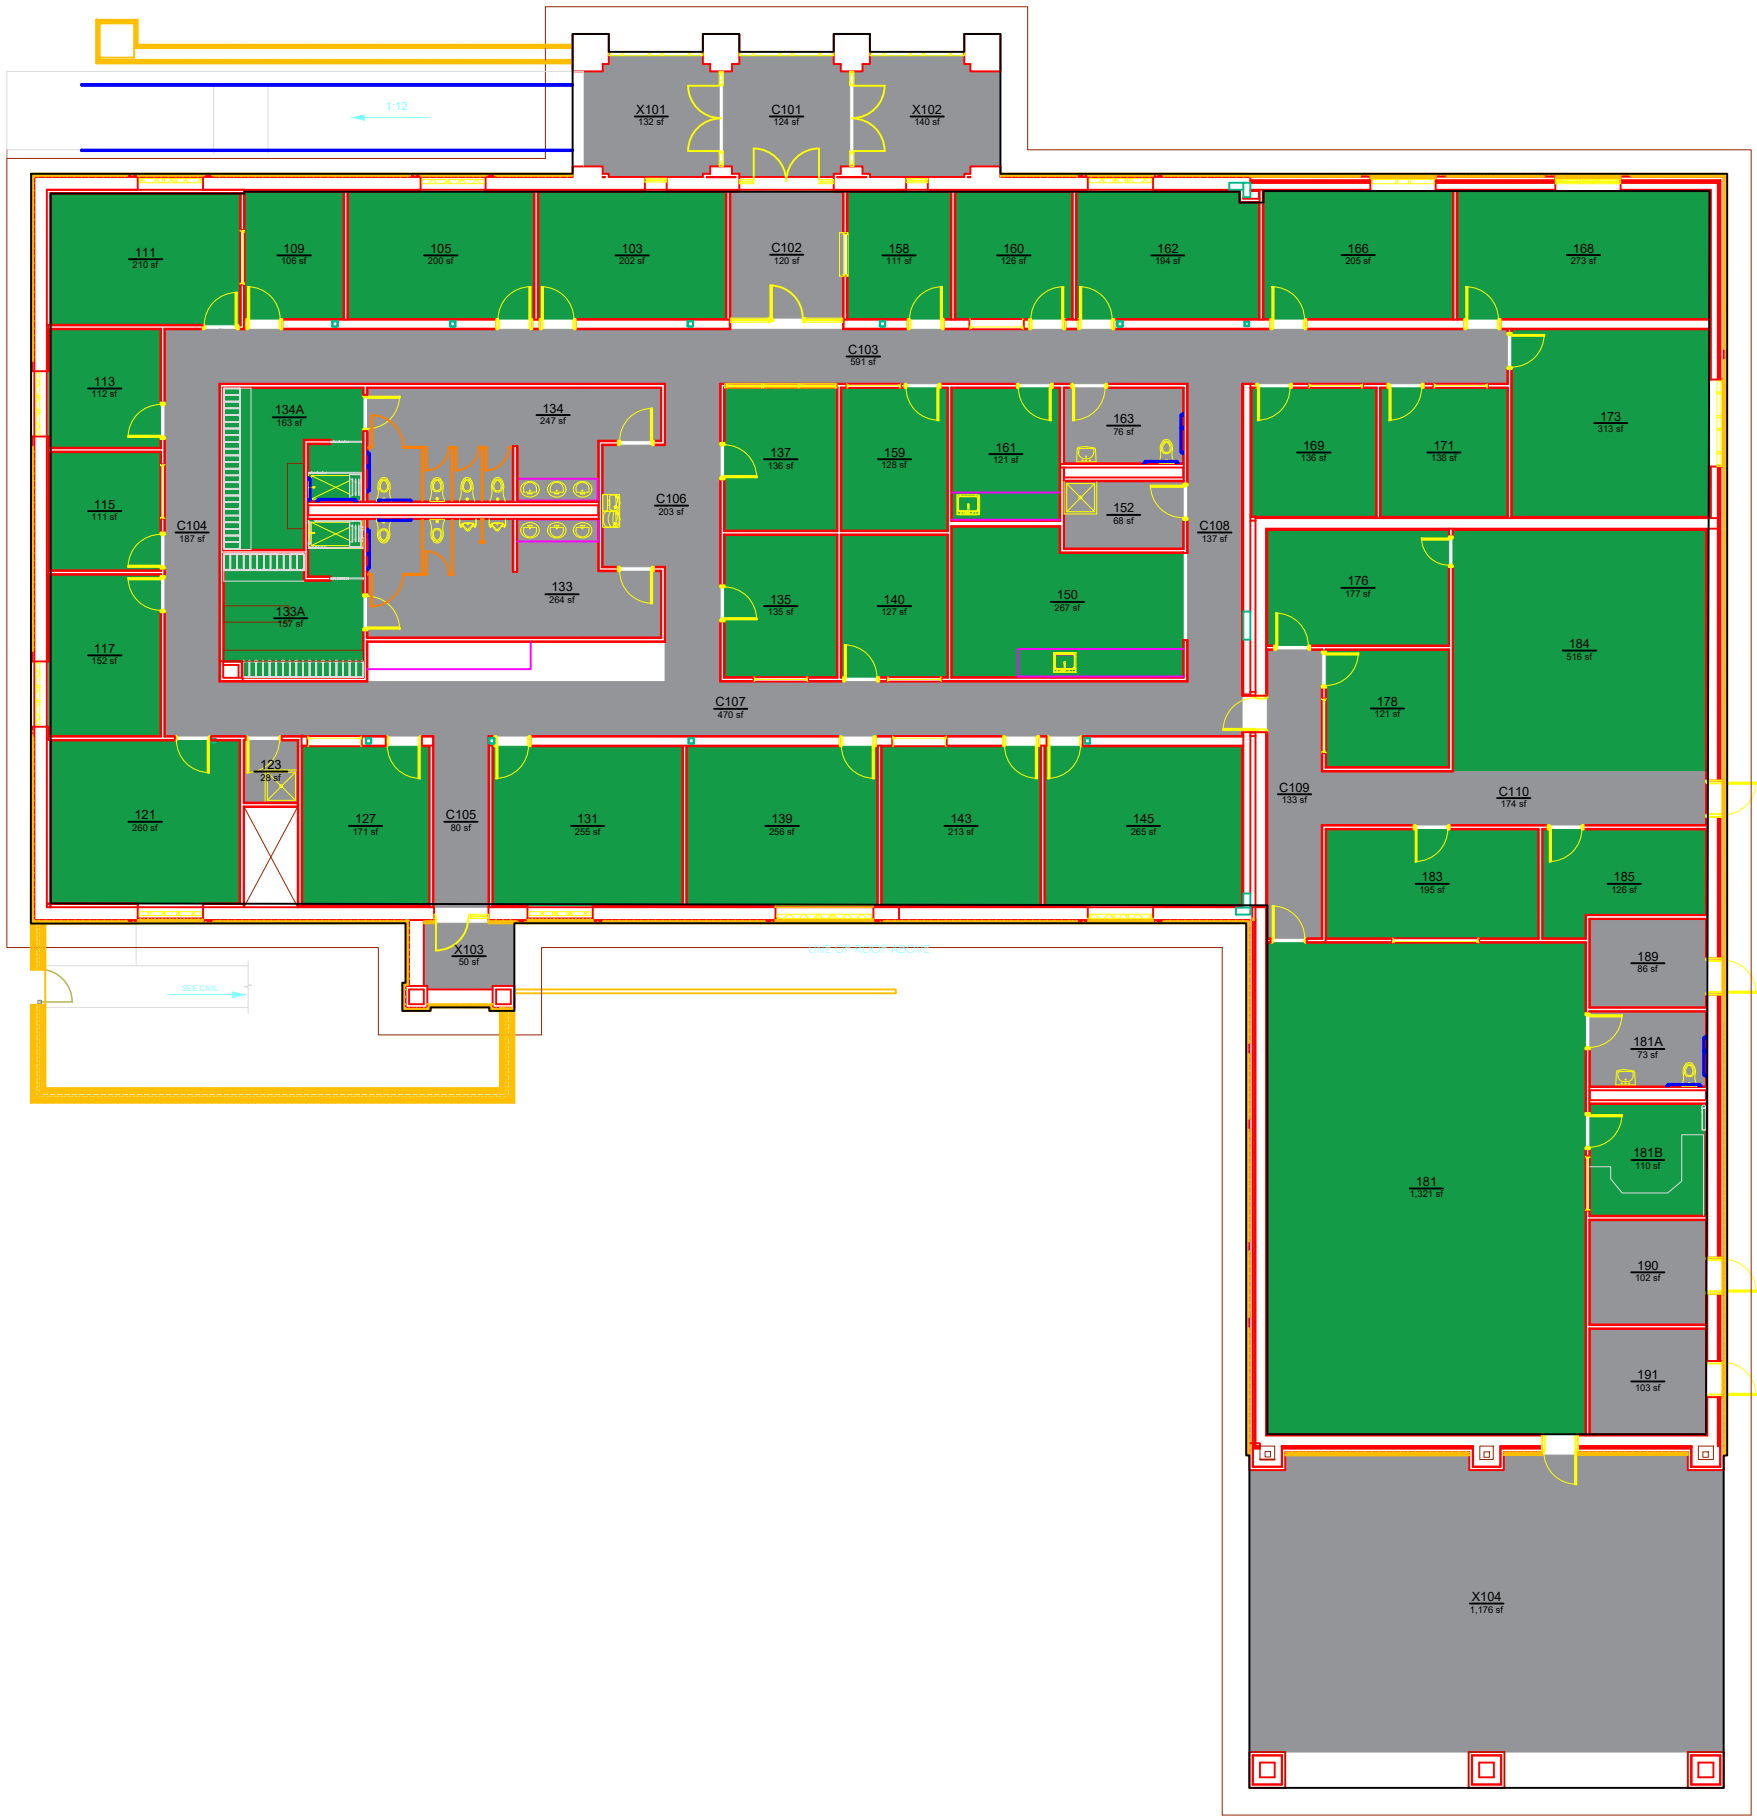

Campus Planning &
Space Management

Facilities Management
1161 West Samford Ave, Building 1
Auburn, AL 36849

DEPARTMENT
CAMPUS SAFETY AND SECURITY BUILDING
LEVEL: 01

Building No.: AA_R0201
File Name: AA_R0201_01
Last Export: 05/31/2023
Report Created By: Amie Patterson
Report Date: 05/20/2025