


DEPARTMENT			
<div></div>	00000 - Nonassignable Areas	AREA 1,925	QTY 2
	TOTAL:	1,925	2
	Floor Gross:	2,562	

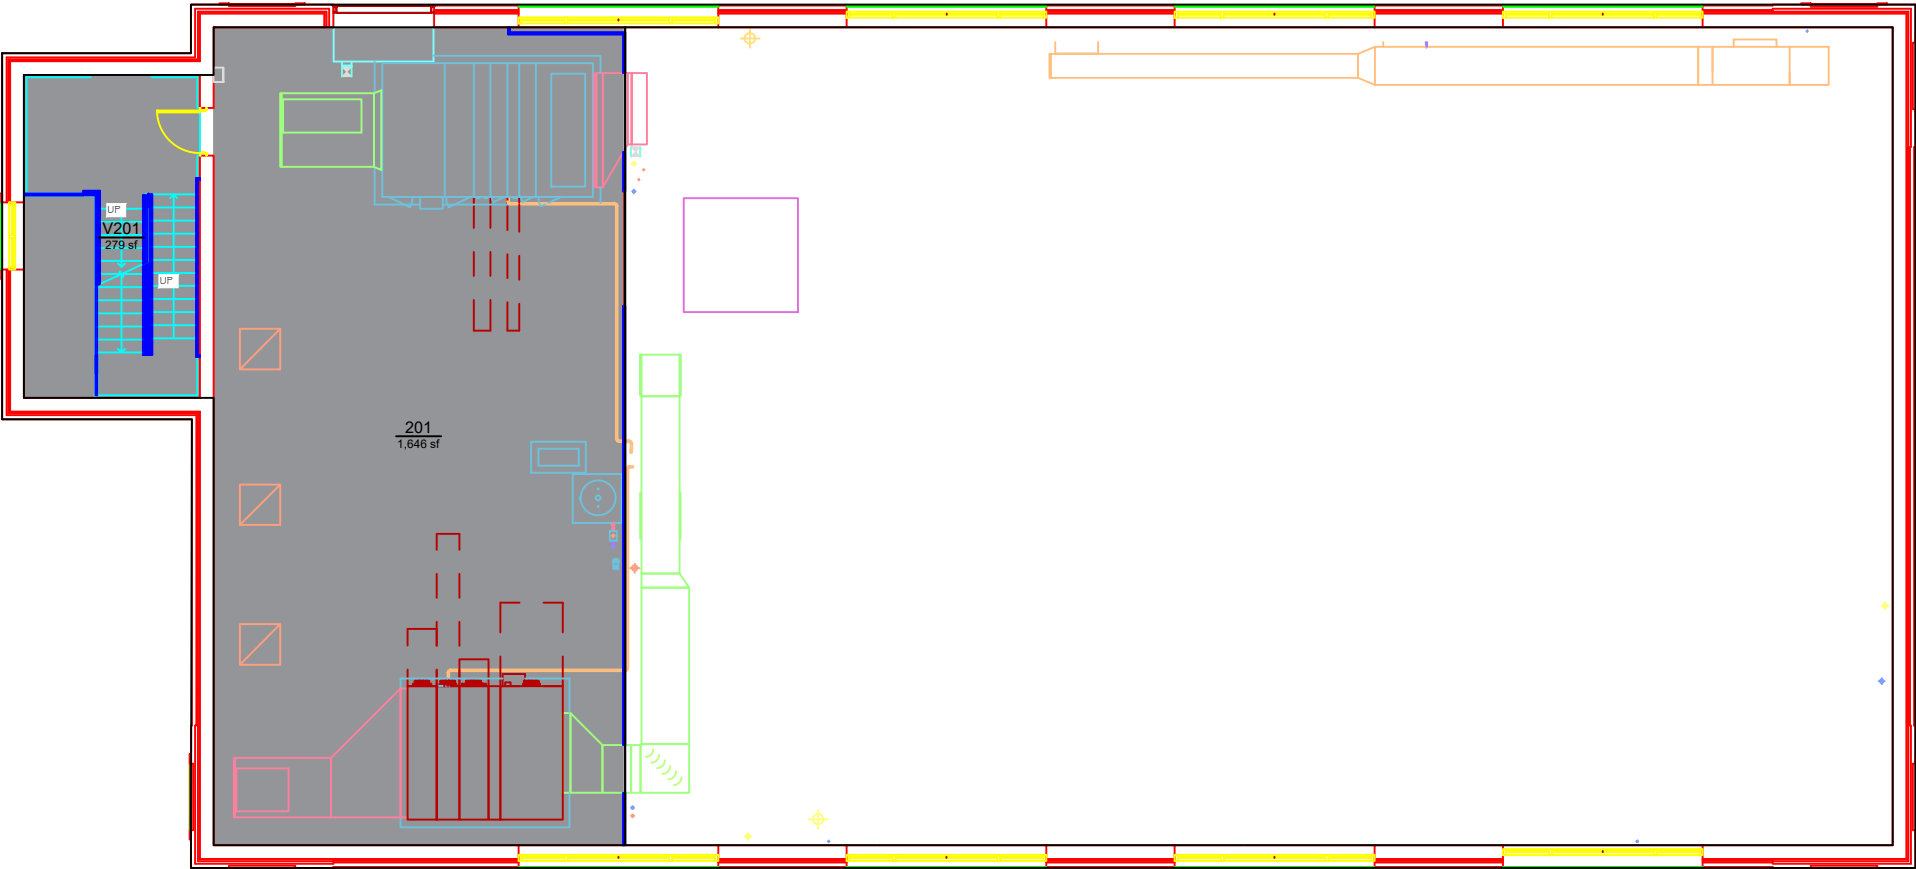

Planning, Design,
and Construction
Facilities Management
1161 West Samford Ave, Building 1
Auburn, AL 36849

DEPARTMENT
CHILLED WATER PLANT - LEM MORRISON DRIVE
LEVEL: M1

Building No.: AA_R1201
File Name: AA_R1201_M1
Last Export: 07/07/2023
Report Created By: Dan Berry
Report Date: 05/22/2025