


DEPARTMENT			
		AREA	QTY
<div></div>	00000 - Nonassignable Areas	51,180	65
<div></div>	10202 - Campus Services	468	1
TOTAL:		51,648	66
Floor Gross:		61,544	

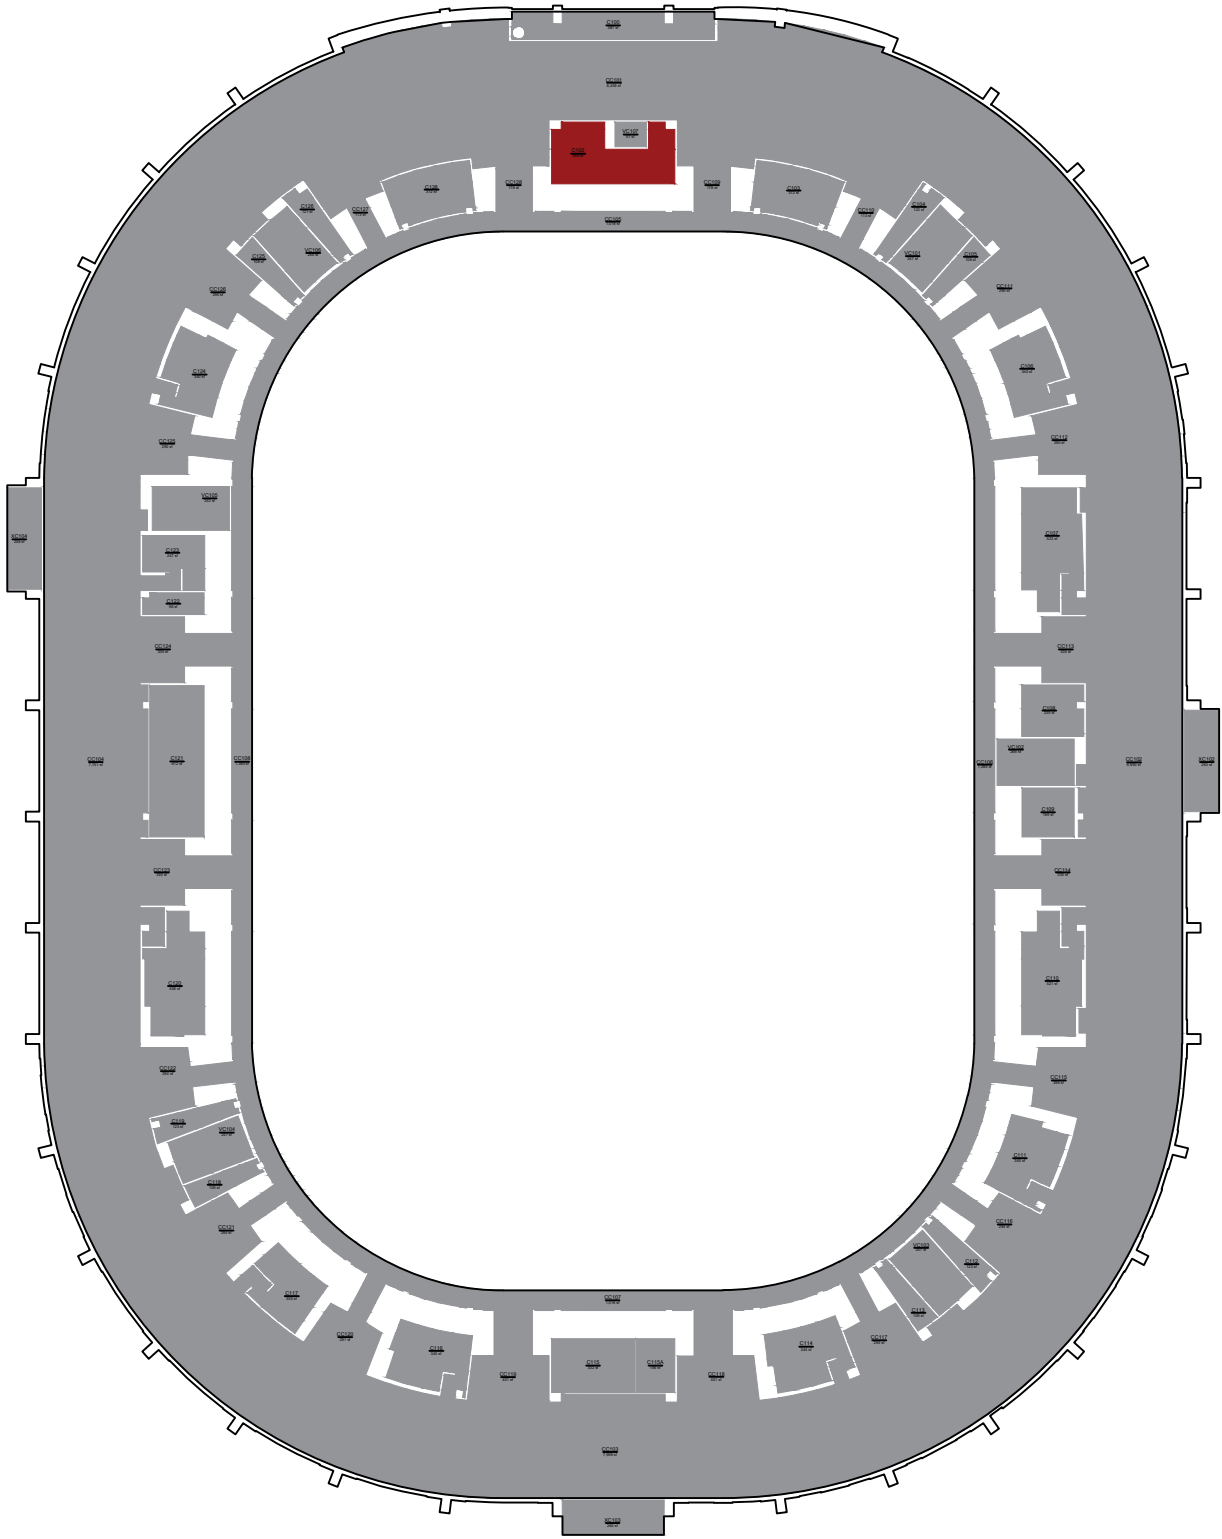

Planning, Design,
and Construction
Facilities Management
1161 West Samford Ave, Building 1
Auburn, AL 36849

DEPARTMENT
BEARD-EAVES-MEMORIAL COLISEUM
LEVEL: C1

Building No.: AA_S0601
File Name: AA_S0601_C1
Last Export: 06/15/2023
Report Created By: Dan Berry
Report Date: 05/22/2025