


DEPARTMENT			
		AREA	QTY
<div></div>	00000 - Nonassignable Areas	7,940	24
<div></div>	12300 - Business Admin	8,788	18
TOTAL:		16,728	42
Floor Gross:		19,982	

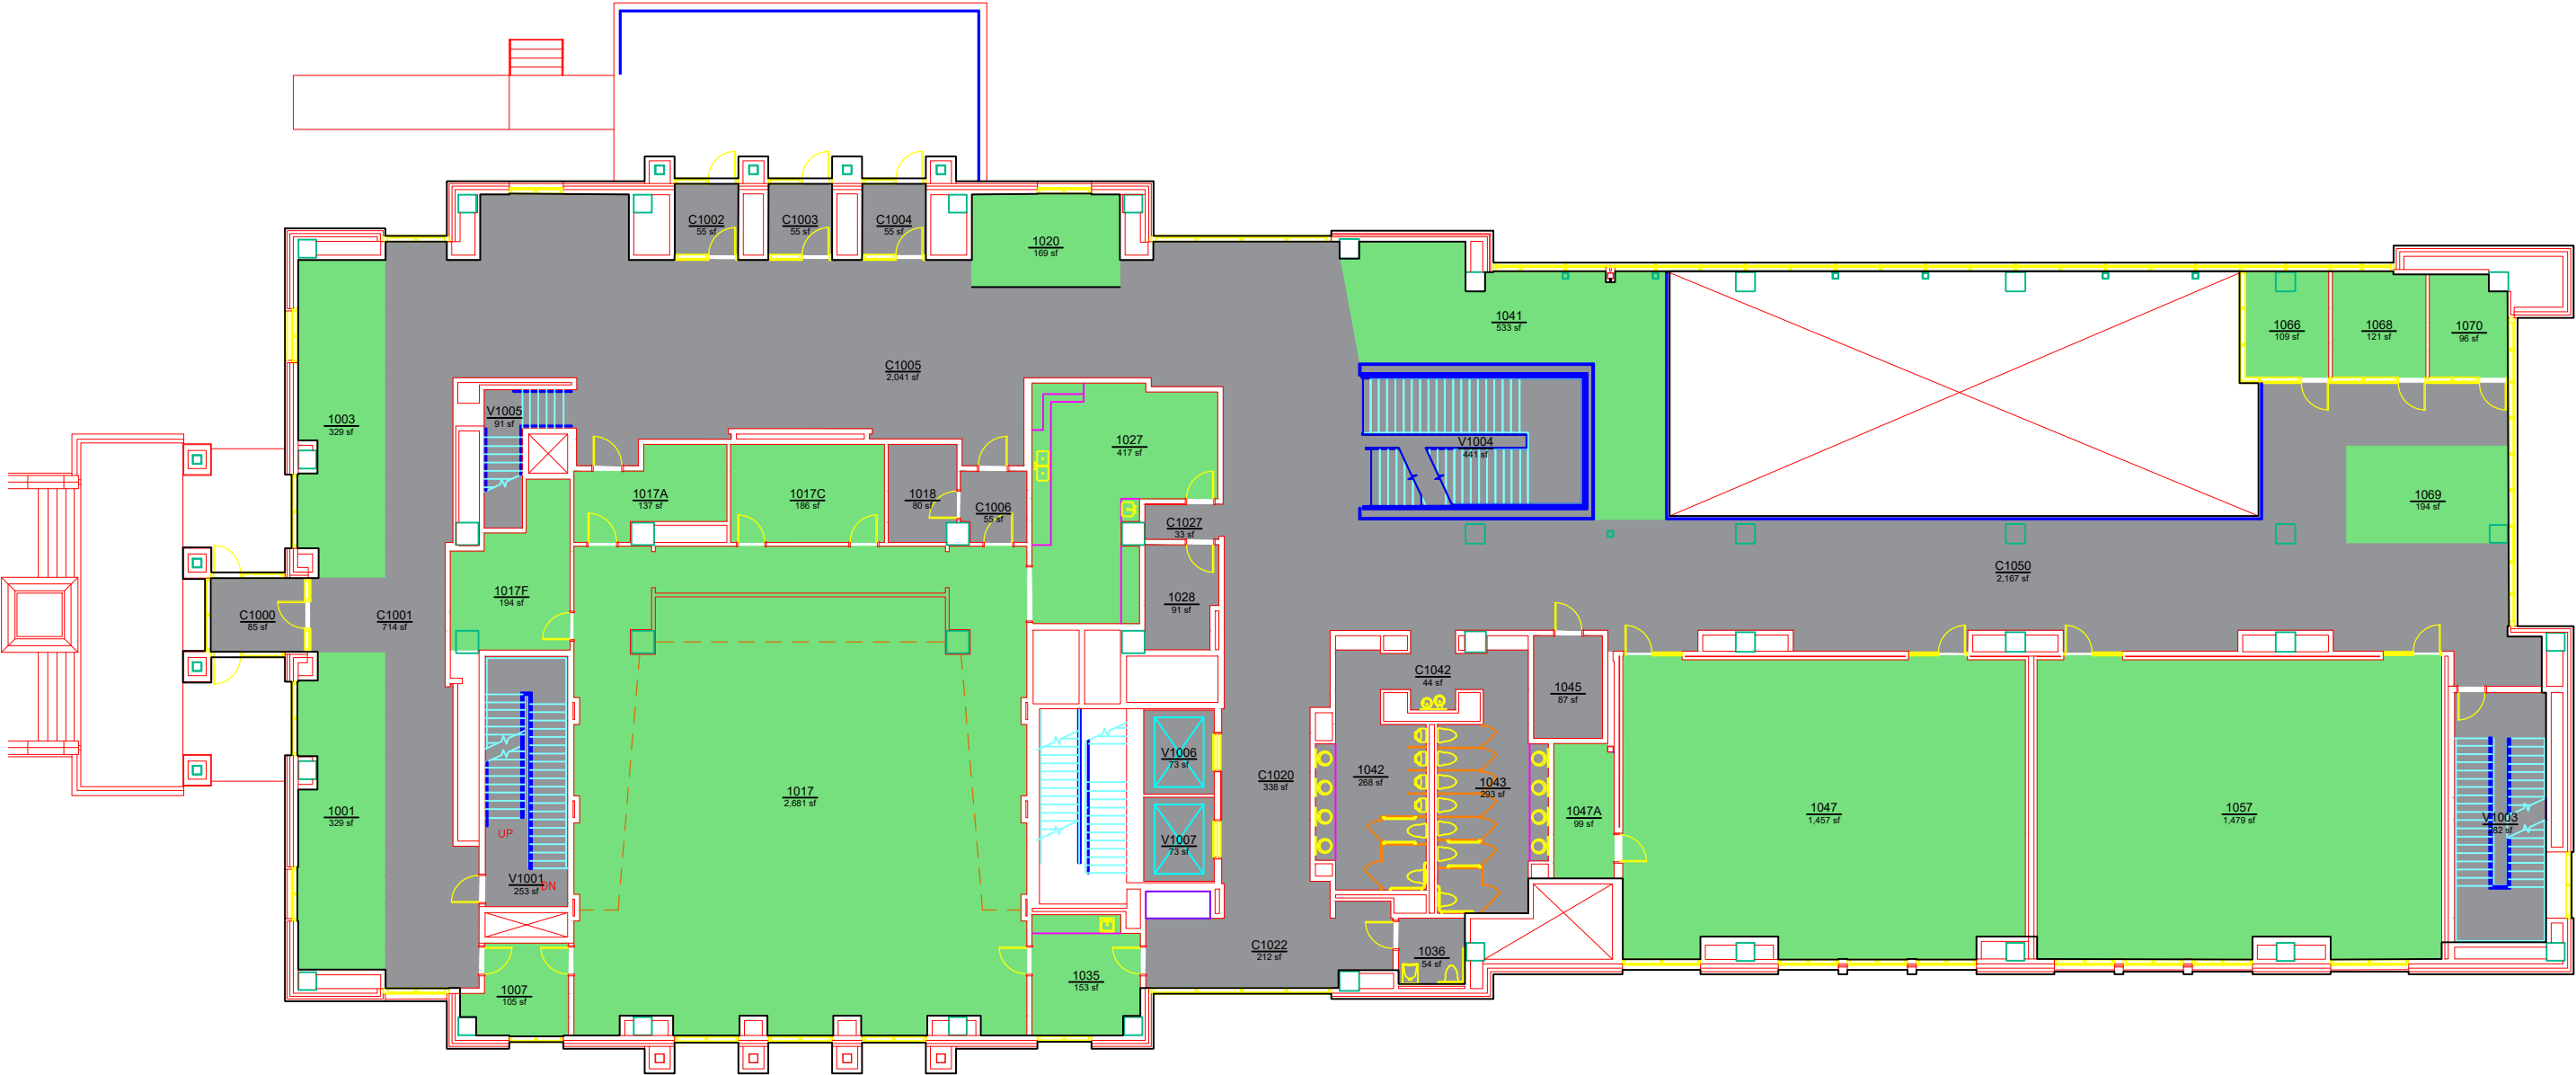

Planning, Design,  
and Construction  
Facilities Management  
1161 West Samford Ave, Building 1  
Auburn, AL 36849

DEPARTMENT  
HORTON-HARDGRAVE HALL  
LEVEL: 01

Building No.: AA\_T0203  
File Name: AA\_T0203\_01  
Last Export: 05/30/2023  
Report Created By: Dan Berry  
Report Date: 05/22/2025