


DEPARTMENT			
		AREA	QTY
<div></div>	00000 - Nonassignable Areas	620	3
<div></div>	12300 - Business Admin	1,283	4
TOTAL:		1,903	7
Floor Gross:		4,199	

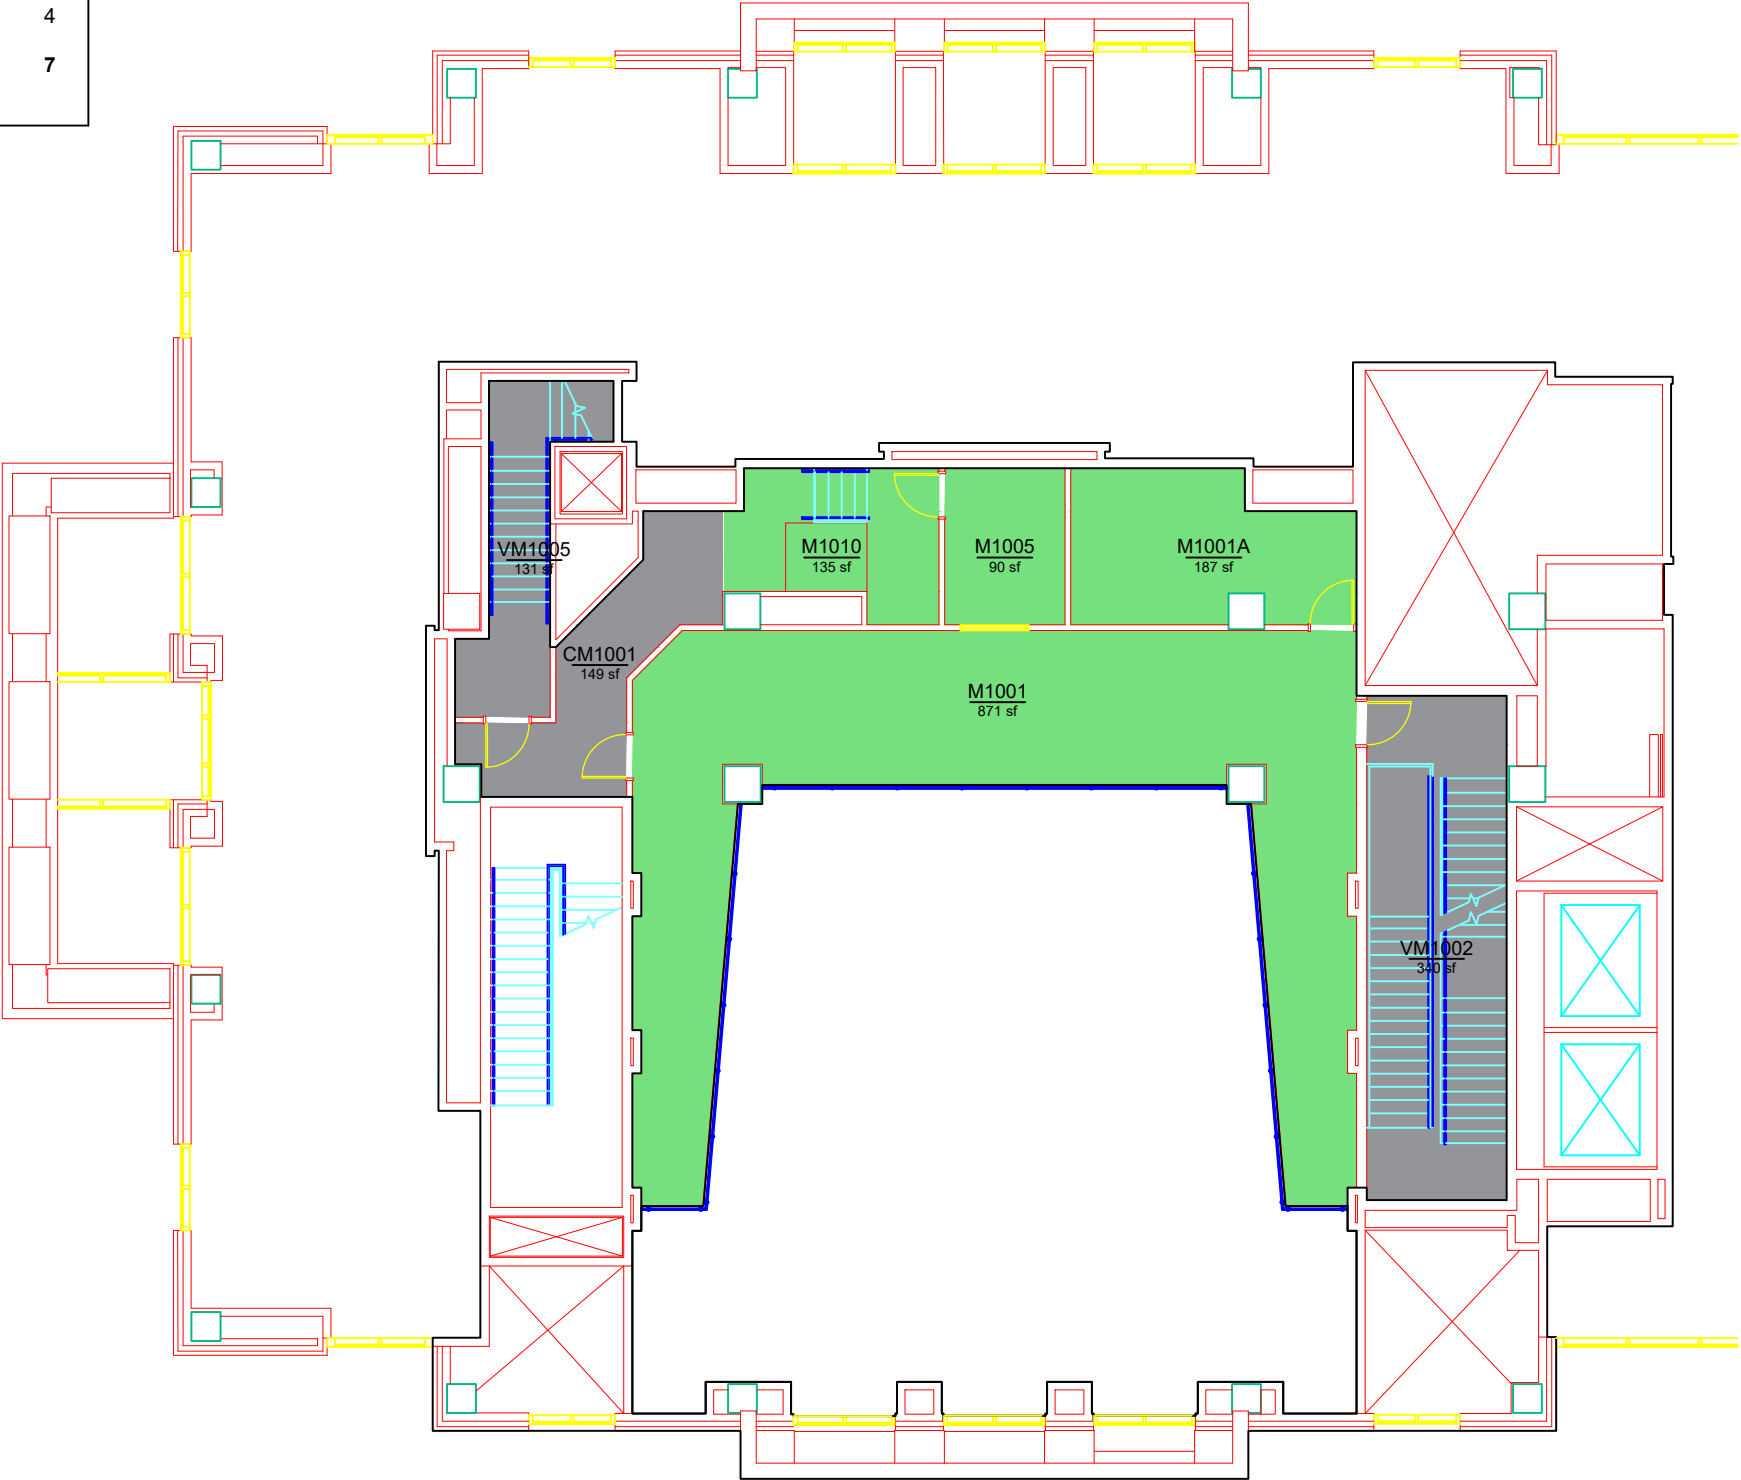

Planning, Design,
and Construction
Facilities Management
1161 West Samford Ave, Building 1
Auburn, AL 36849

DEPARTMENT
HORTON-HARDGRAVE HALL
LEVEL: M1

Building No.: AA_T0203
File Name: AA_T0203_M1
Last Export: 05/30/2023
Report Created By: Dan Berry
Report Date: 05/22/2025