


DEPARTMENT			
		AREA	QTY
	00000 - Nonassignable Areas	6,668	14
	13780 - Physics	7,362	27
TOTAL:		14,030	41
Floor Gross:		17,695	

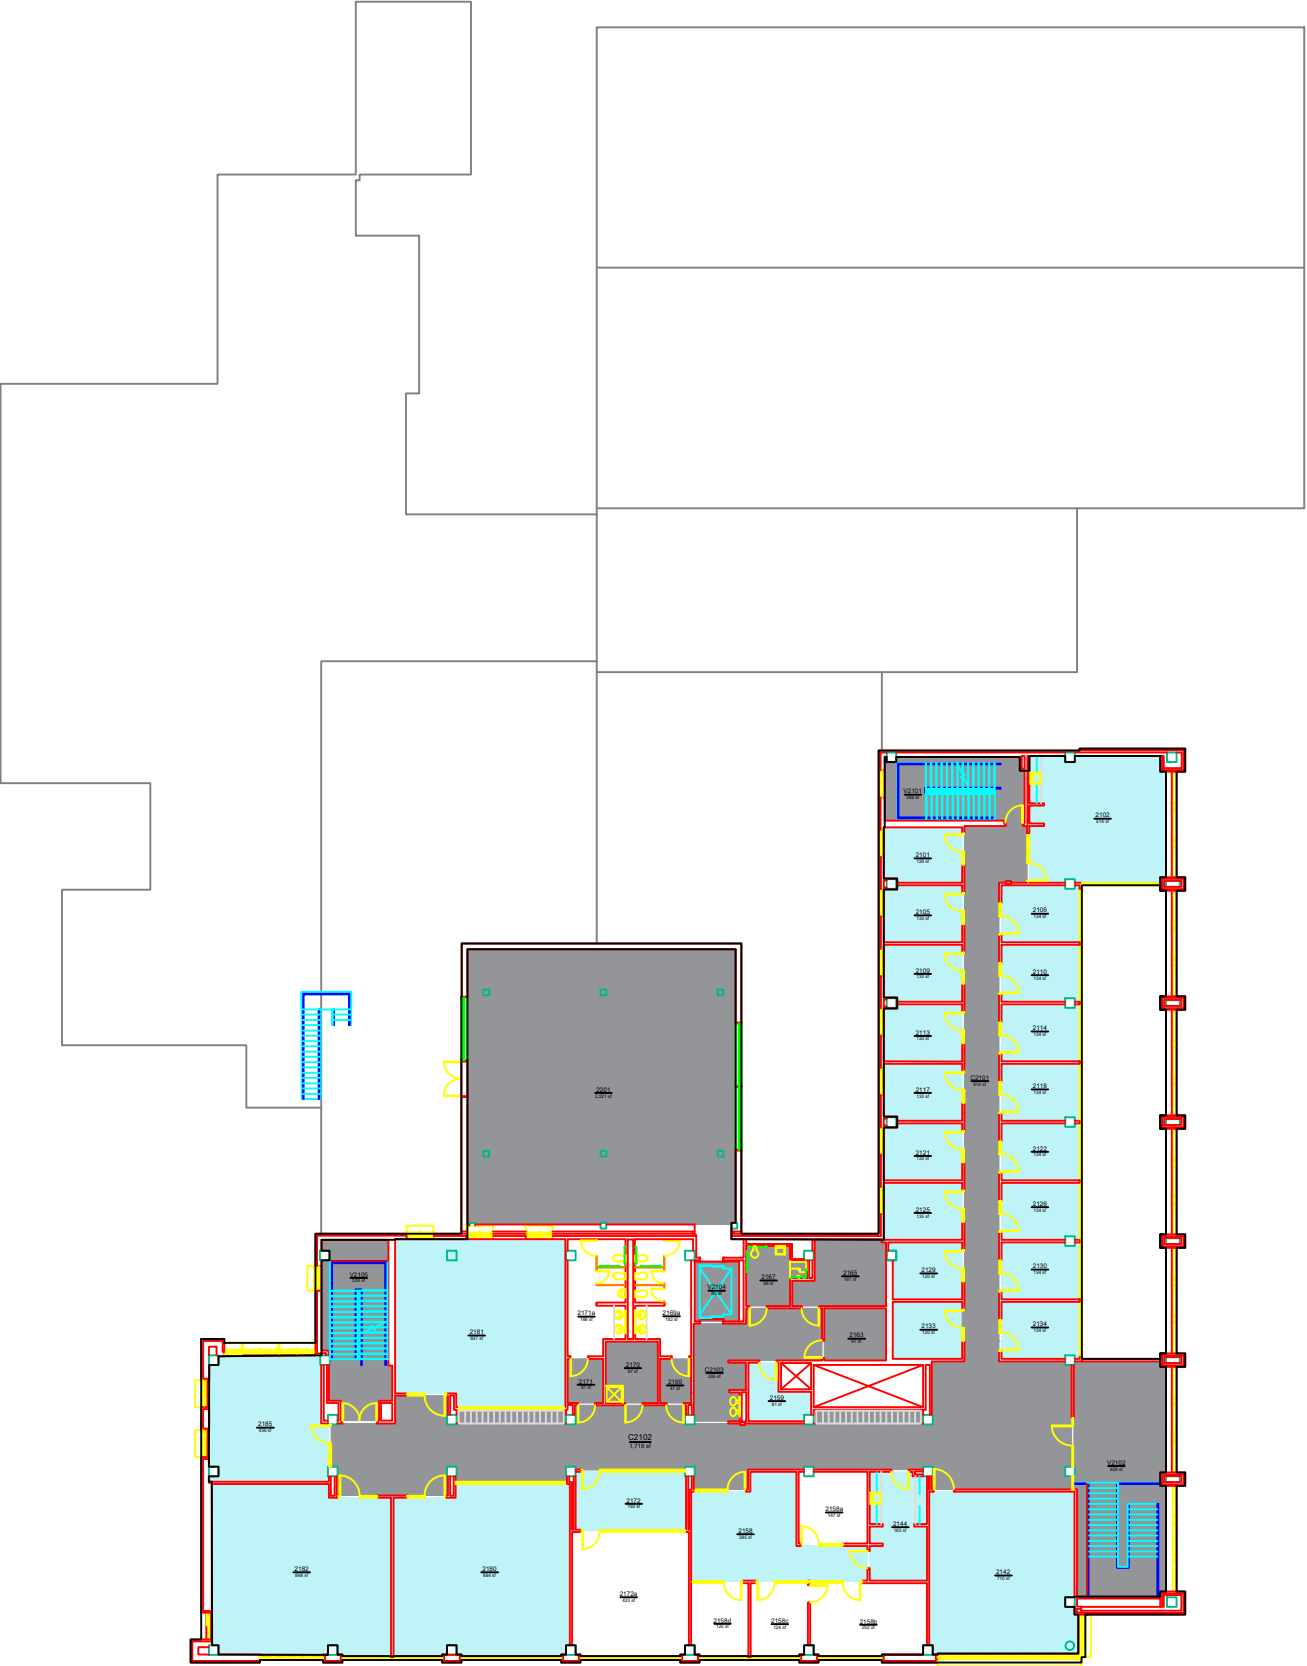

Planning, Design,
and Construction
Facilities Management
1161 West Samford Ave, Building 1
Auburn, AL 36849

DEPARTMENT
LEACH SCIENCE CENTER
LEVEL: 02

Building No.: AA_U0801
File Name: AA_U0801_02
Last Export: 06/15/2023
Report Created By: Dan Berry
Report Date: 05/22/2025