


DEPARTMENT			
		AREA	QTY
<div></div>	00000 - Nonassignable Areas	373	4
<div></div>	12140 - Horticulture	947	5
TOTAL:		1,320	9
Floor Gross:		1,470	

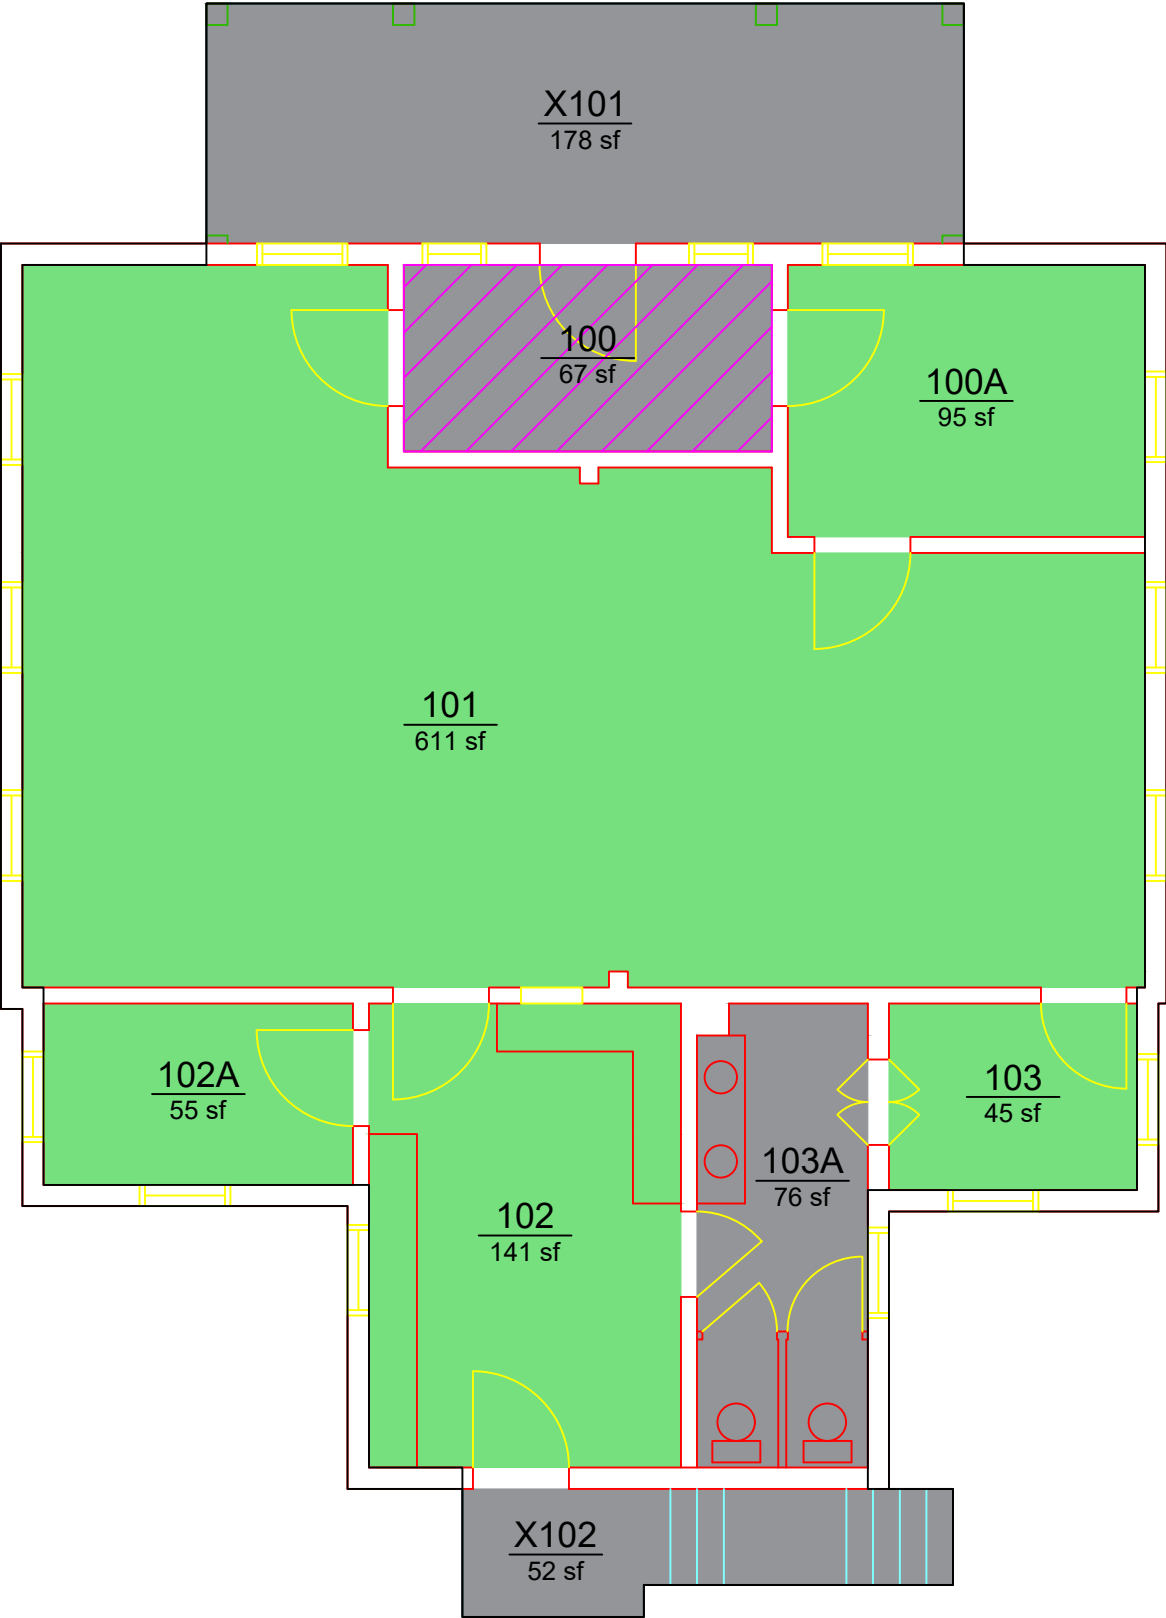

AUBURN
UNIVERSITY

Campus Planning &
Space Management

Facilities Management
1161 West Samford Ave, Building 1
Auburn, AL 36849

DEPARTMENT
GRAVES COTTAGE
LEVEL: 01

Building No.: AA U0803
File Name: AA U0803_01
Last Export: 05/20/2023
Report Created By: Hongbiao Wang
Report Date: 05/20/2025