


DEPARTMENT			
<div></div>	12140 - Horticulture	AREA	QTY
		453	3
TOTAL:		453	3
Floor Gross:		506	

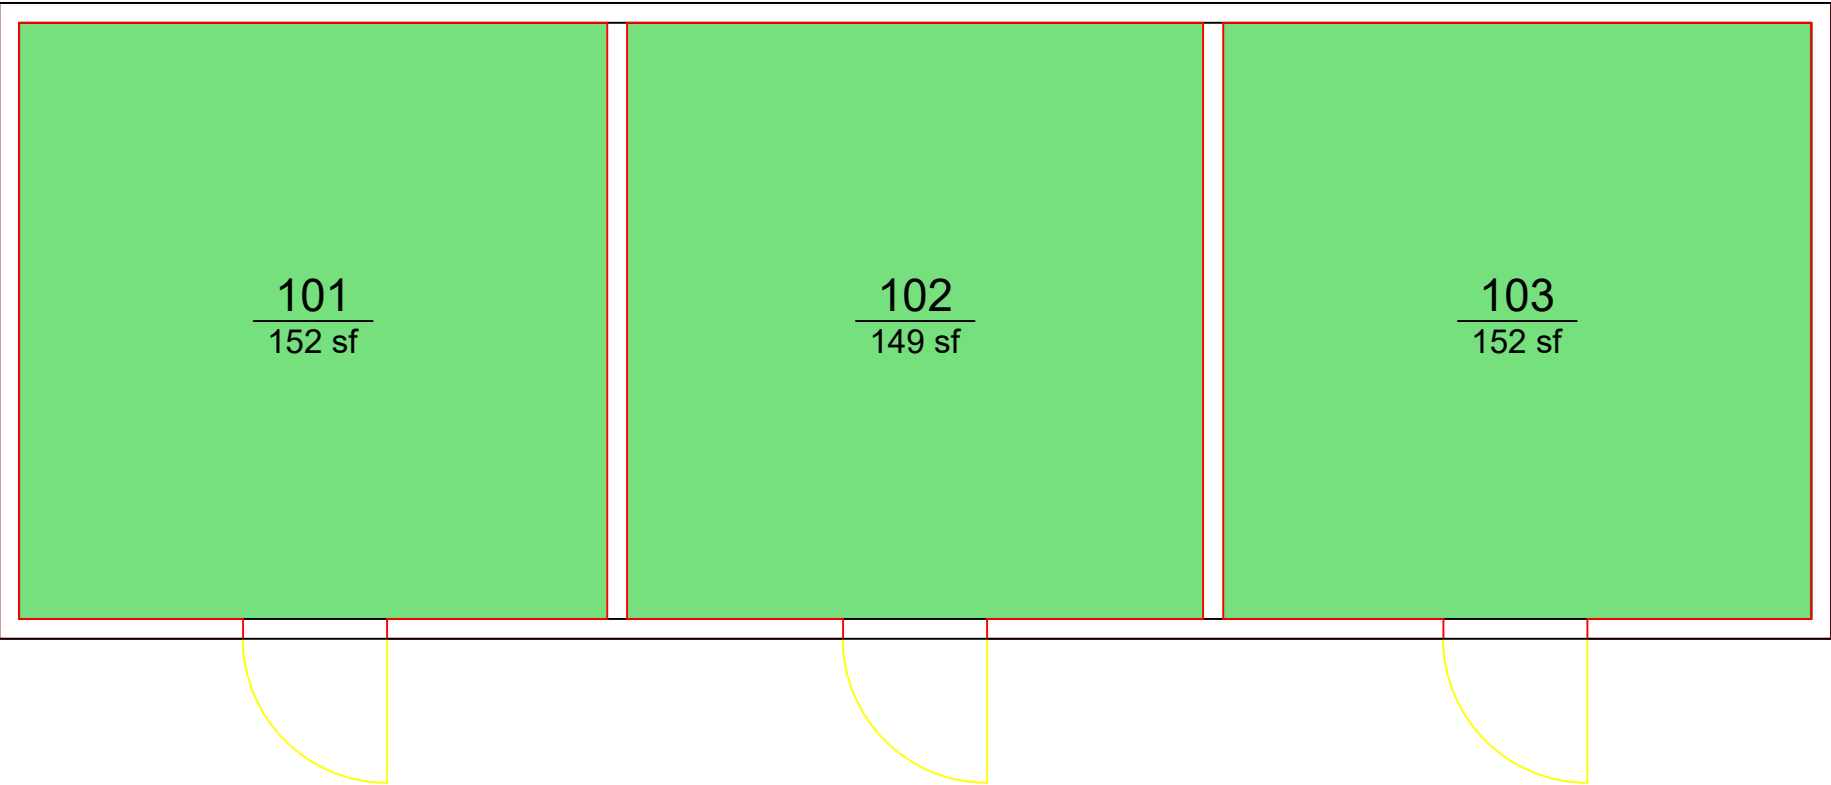

AUBURN
UNIVERSITY

Campus Planning &
Space Management
Facilities Management
1161 West Samford Ave, Building 1
Auburn, AL 36849

DEPARTMENT

PATERSON: ENVIRONMENTAL CHAMBER

LEVEL: 01

Building No.: AA U0917
File Name: AA U0917_01
Last Export: 06/15/2023
Report Created By: Hongbiao Wang
Report Date: 05/20/2025