


DEPARTMENT		
	AREA	QTY
00000 - Nonassignable Areas	5,983	14
12950 - Engineering Admin	8,906	17
TOTAL:	14,889	31
Floor Gross:	16,368	

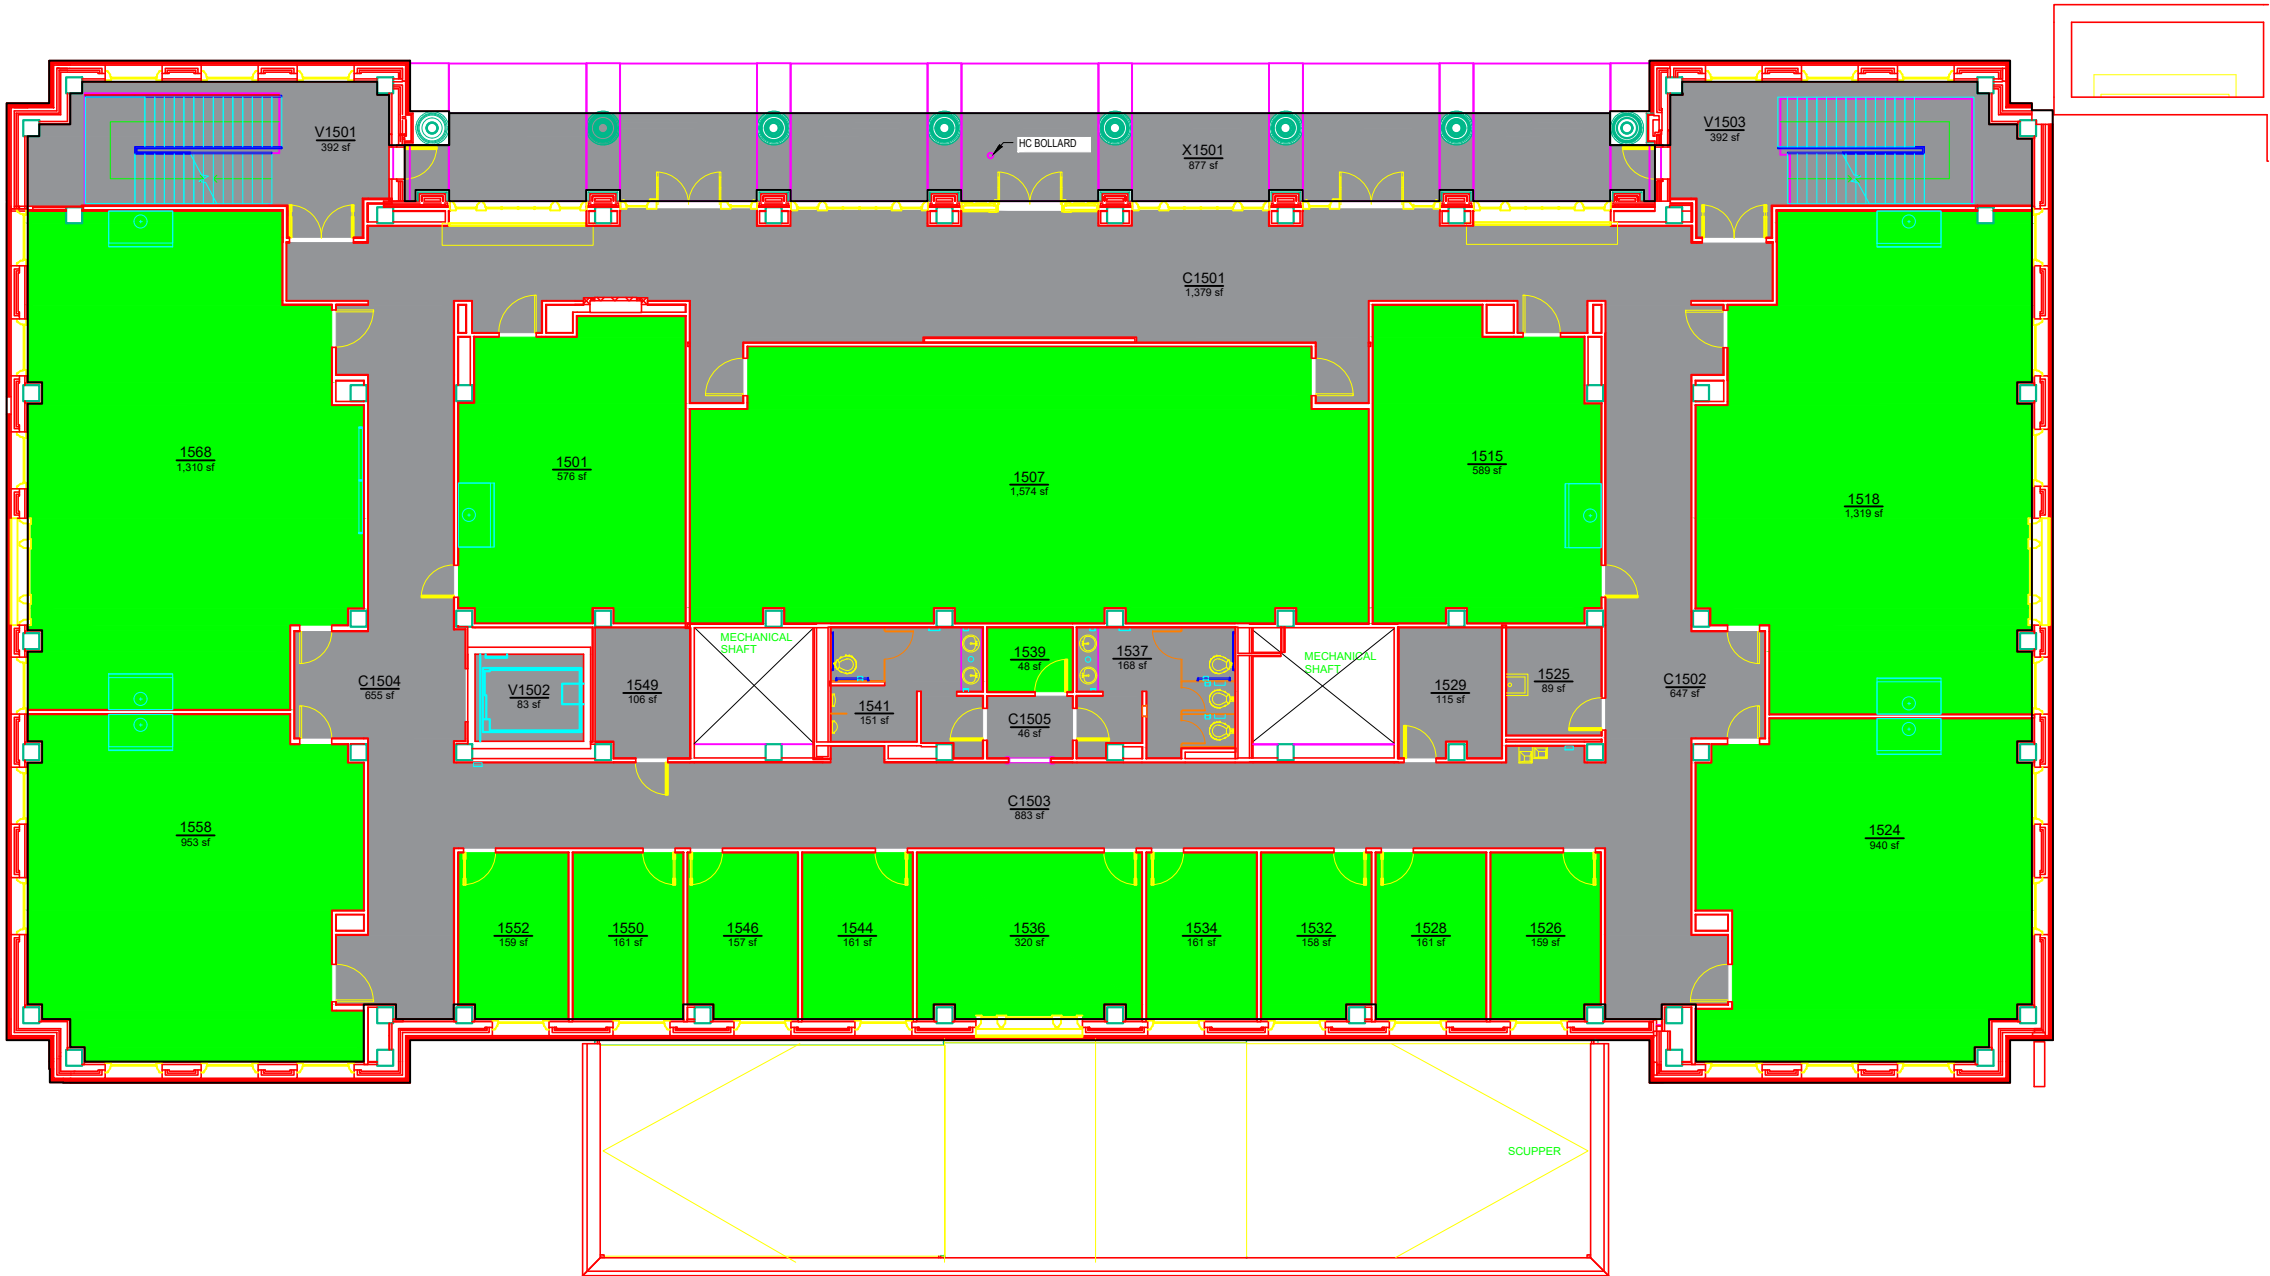

AUBURN
UNIVERSITY

Campus Planning &
Space Management

Facilities Management
1161 West Samford Ave, Building 1
Auburn, AL 36849

DEPARTMENT
WOLTOSZ ENGINEERING RESEARCH LABORATORY
LEVEL: 01

Building No.: AA_V0305
File Name: AA_V0305_01
Last Export: 06/04/2023
Report Created By: Ellen Doyle
Report Date: 05/12/2025