


DEPARTMENT		
	AREA	QTY
00000 - Nonassignable Areas	4,380	13
12950 - Engineering Admin	3,021	11
13060 - Mechanical Engineering	6,362	9
TOTAL:	13,763	33
Floor Gross:	16,053	

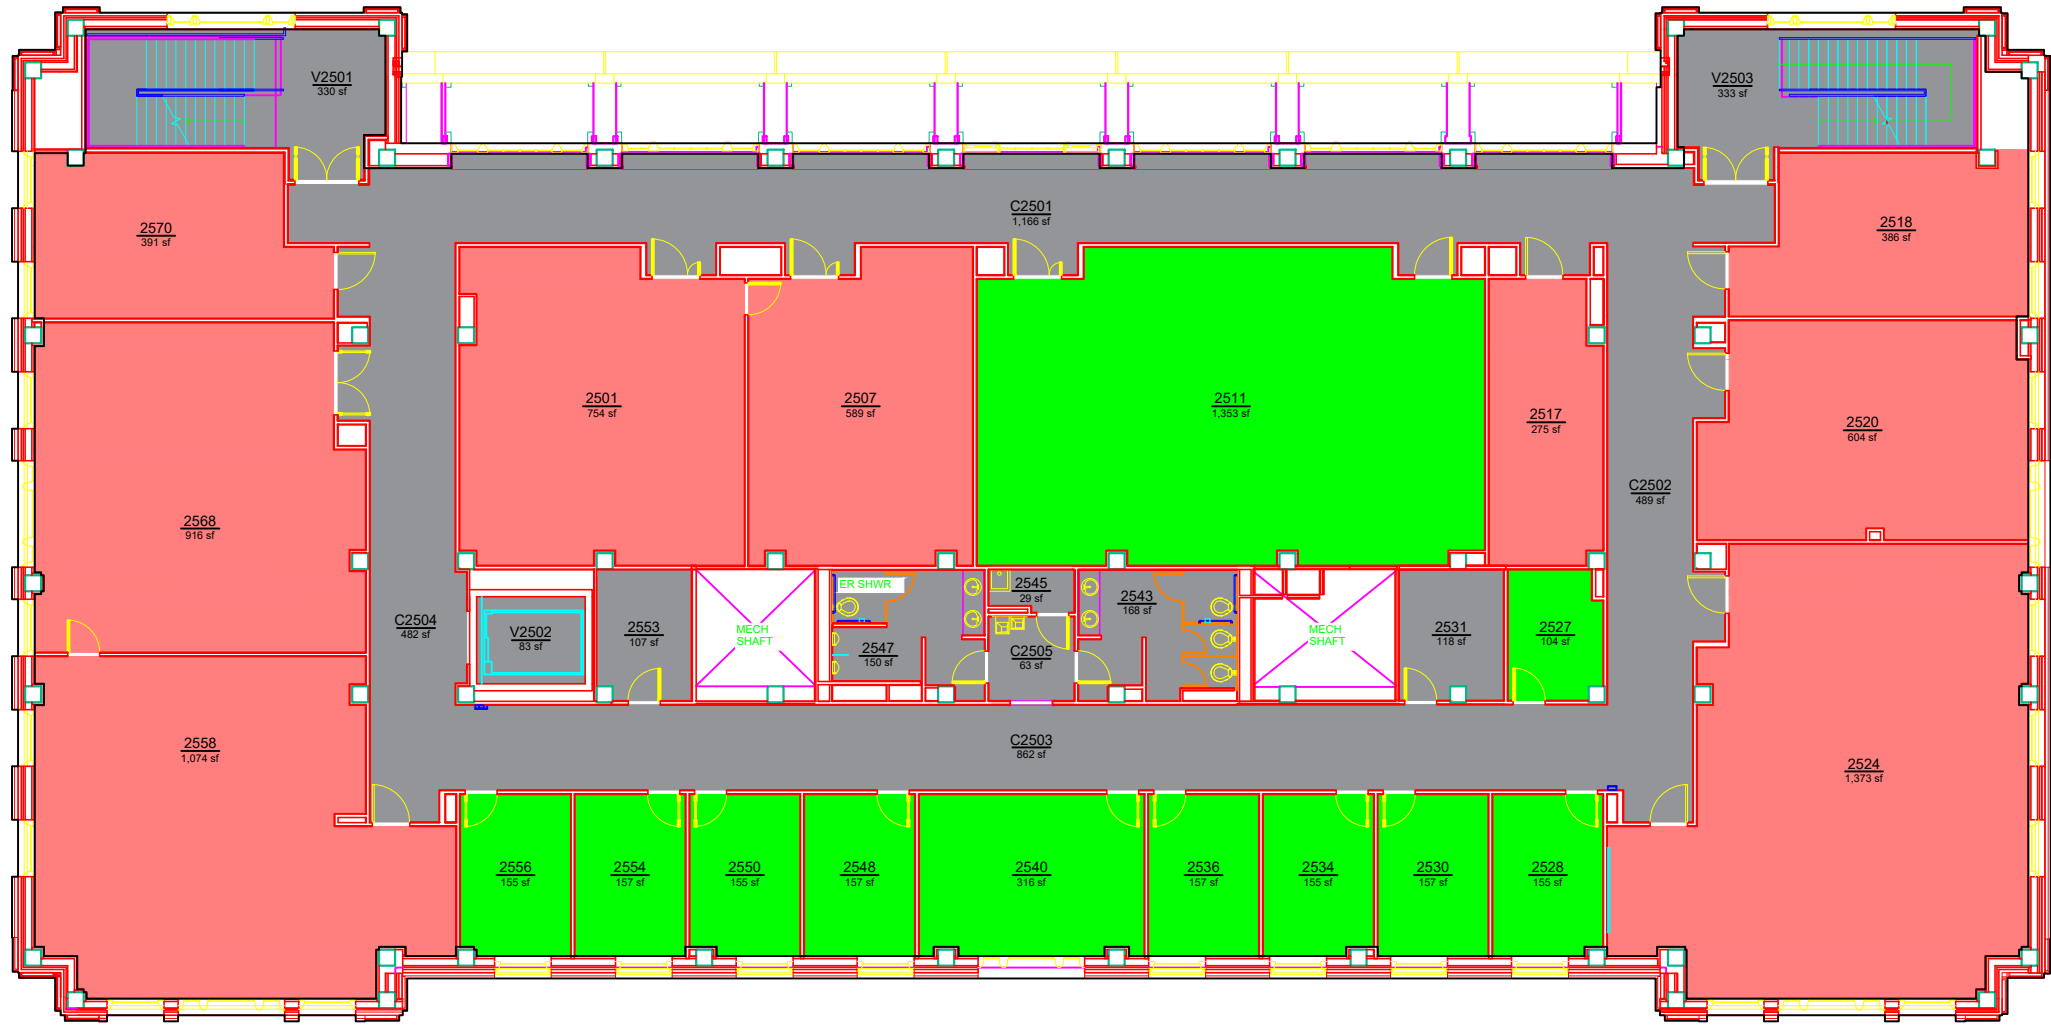

AUBURN  
UNIVERSITY

Campus Planning &  
Space Management

Facilities Management  
1161 West Samford Ave, Building 1  
Auburn, AL 36849

DEPARTMENT  
WOLTOSZ ENGINEERING RESEARCH LABORATORY  
LEVEL: 02

Building No.: AA\_V0305  
File Name: AA\_V0305\_02  
Last Export: 06/04/2023  
Report Created By: Ellen Doyle  
Report Date: 05/12/2025