


DEPARTMENT			
		AREA	QTY
<div></div>	00000 - Nonassignable Areas	4,467	13
<div></div>	12950 - Engineering Admin	10,133	29
TOTAL:		14,600	42
Floor Gross:		16,865	

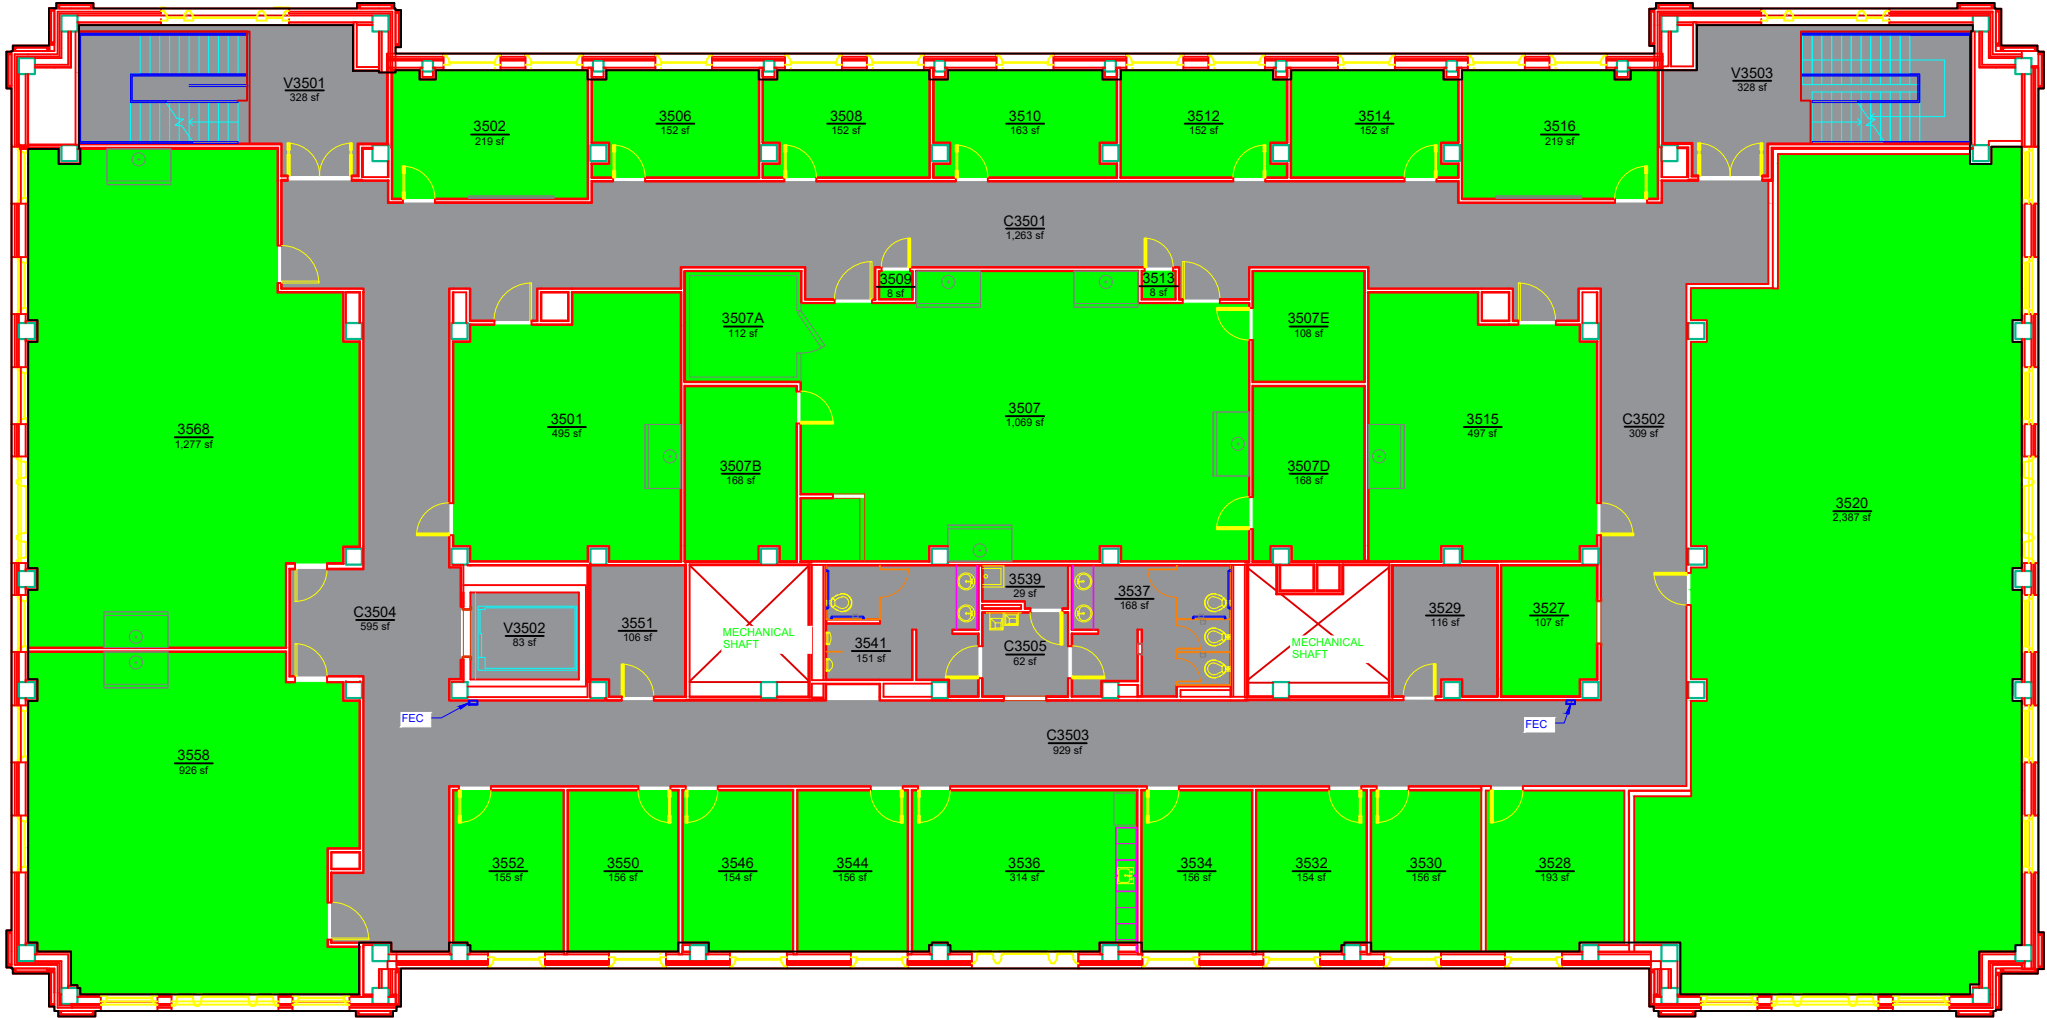

AUBURN  
UNIVERSITY

Campus Planning &  
Space Management

Facilities Management  
1161 West Samford Ave, Building 1  
Auburn, AL 36849

DEPARTMENT  
WOLTOSZ ENGINEERING RESEARCH LABORATORY  
LEVEL: 03

Building No.: AA\_V0305  
File Name: AA\_V0305\_03  
Last Export: 06/04/2023  
Report Created By: Ellen Doyle  
Report Date: 05/12/2025