


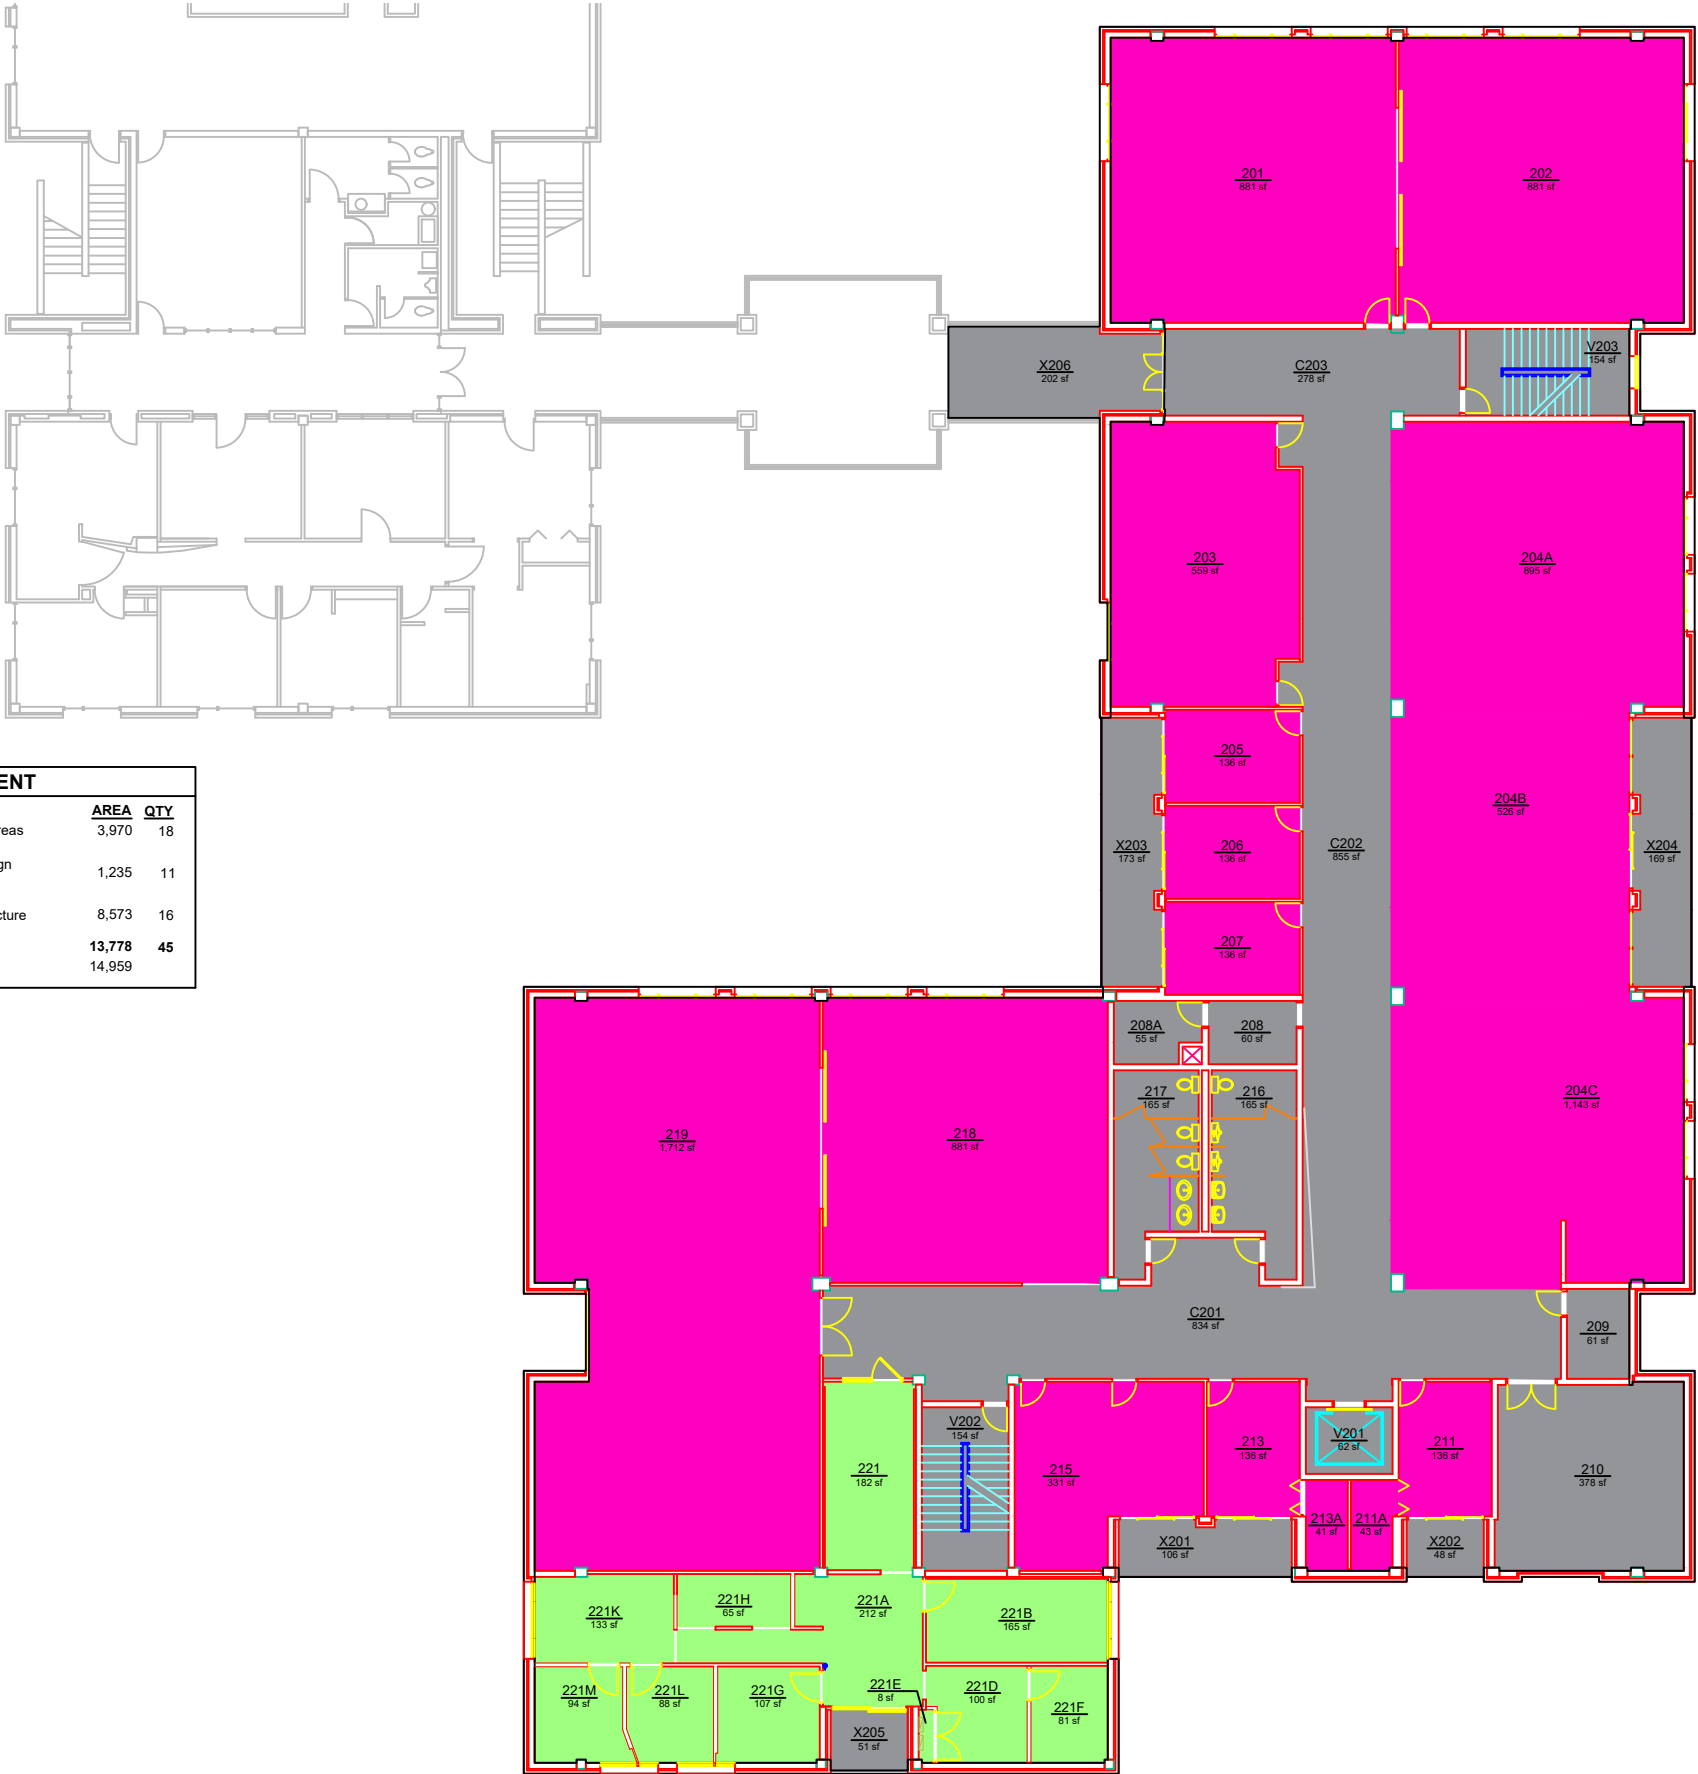

DEPARTMENT			
		AREA	QTY
	00000 - Nonassignable Areas	3,970	18
	14200 - Architecture Design Construction	1,235	11
	14260 - School of Architecture	8,573	16
TOTAL:		13,778	45
Floor Gross:		14,959	



Campus Planning &
Space Management
Facilities Management
1161 West Samford Ave, Building 1
Auburn, AL 36849

DEPARTMENT
DUDLEY HALL
LEVEL: 02

Building No.: AA_V0702
File Name: AA_V0702_02
Last Export: 10/04/2023
Report Created By:Ellen Doyle
Report Date: 05/13/2025