


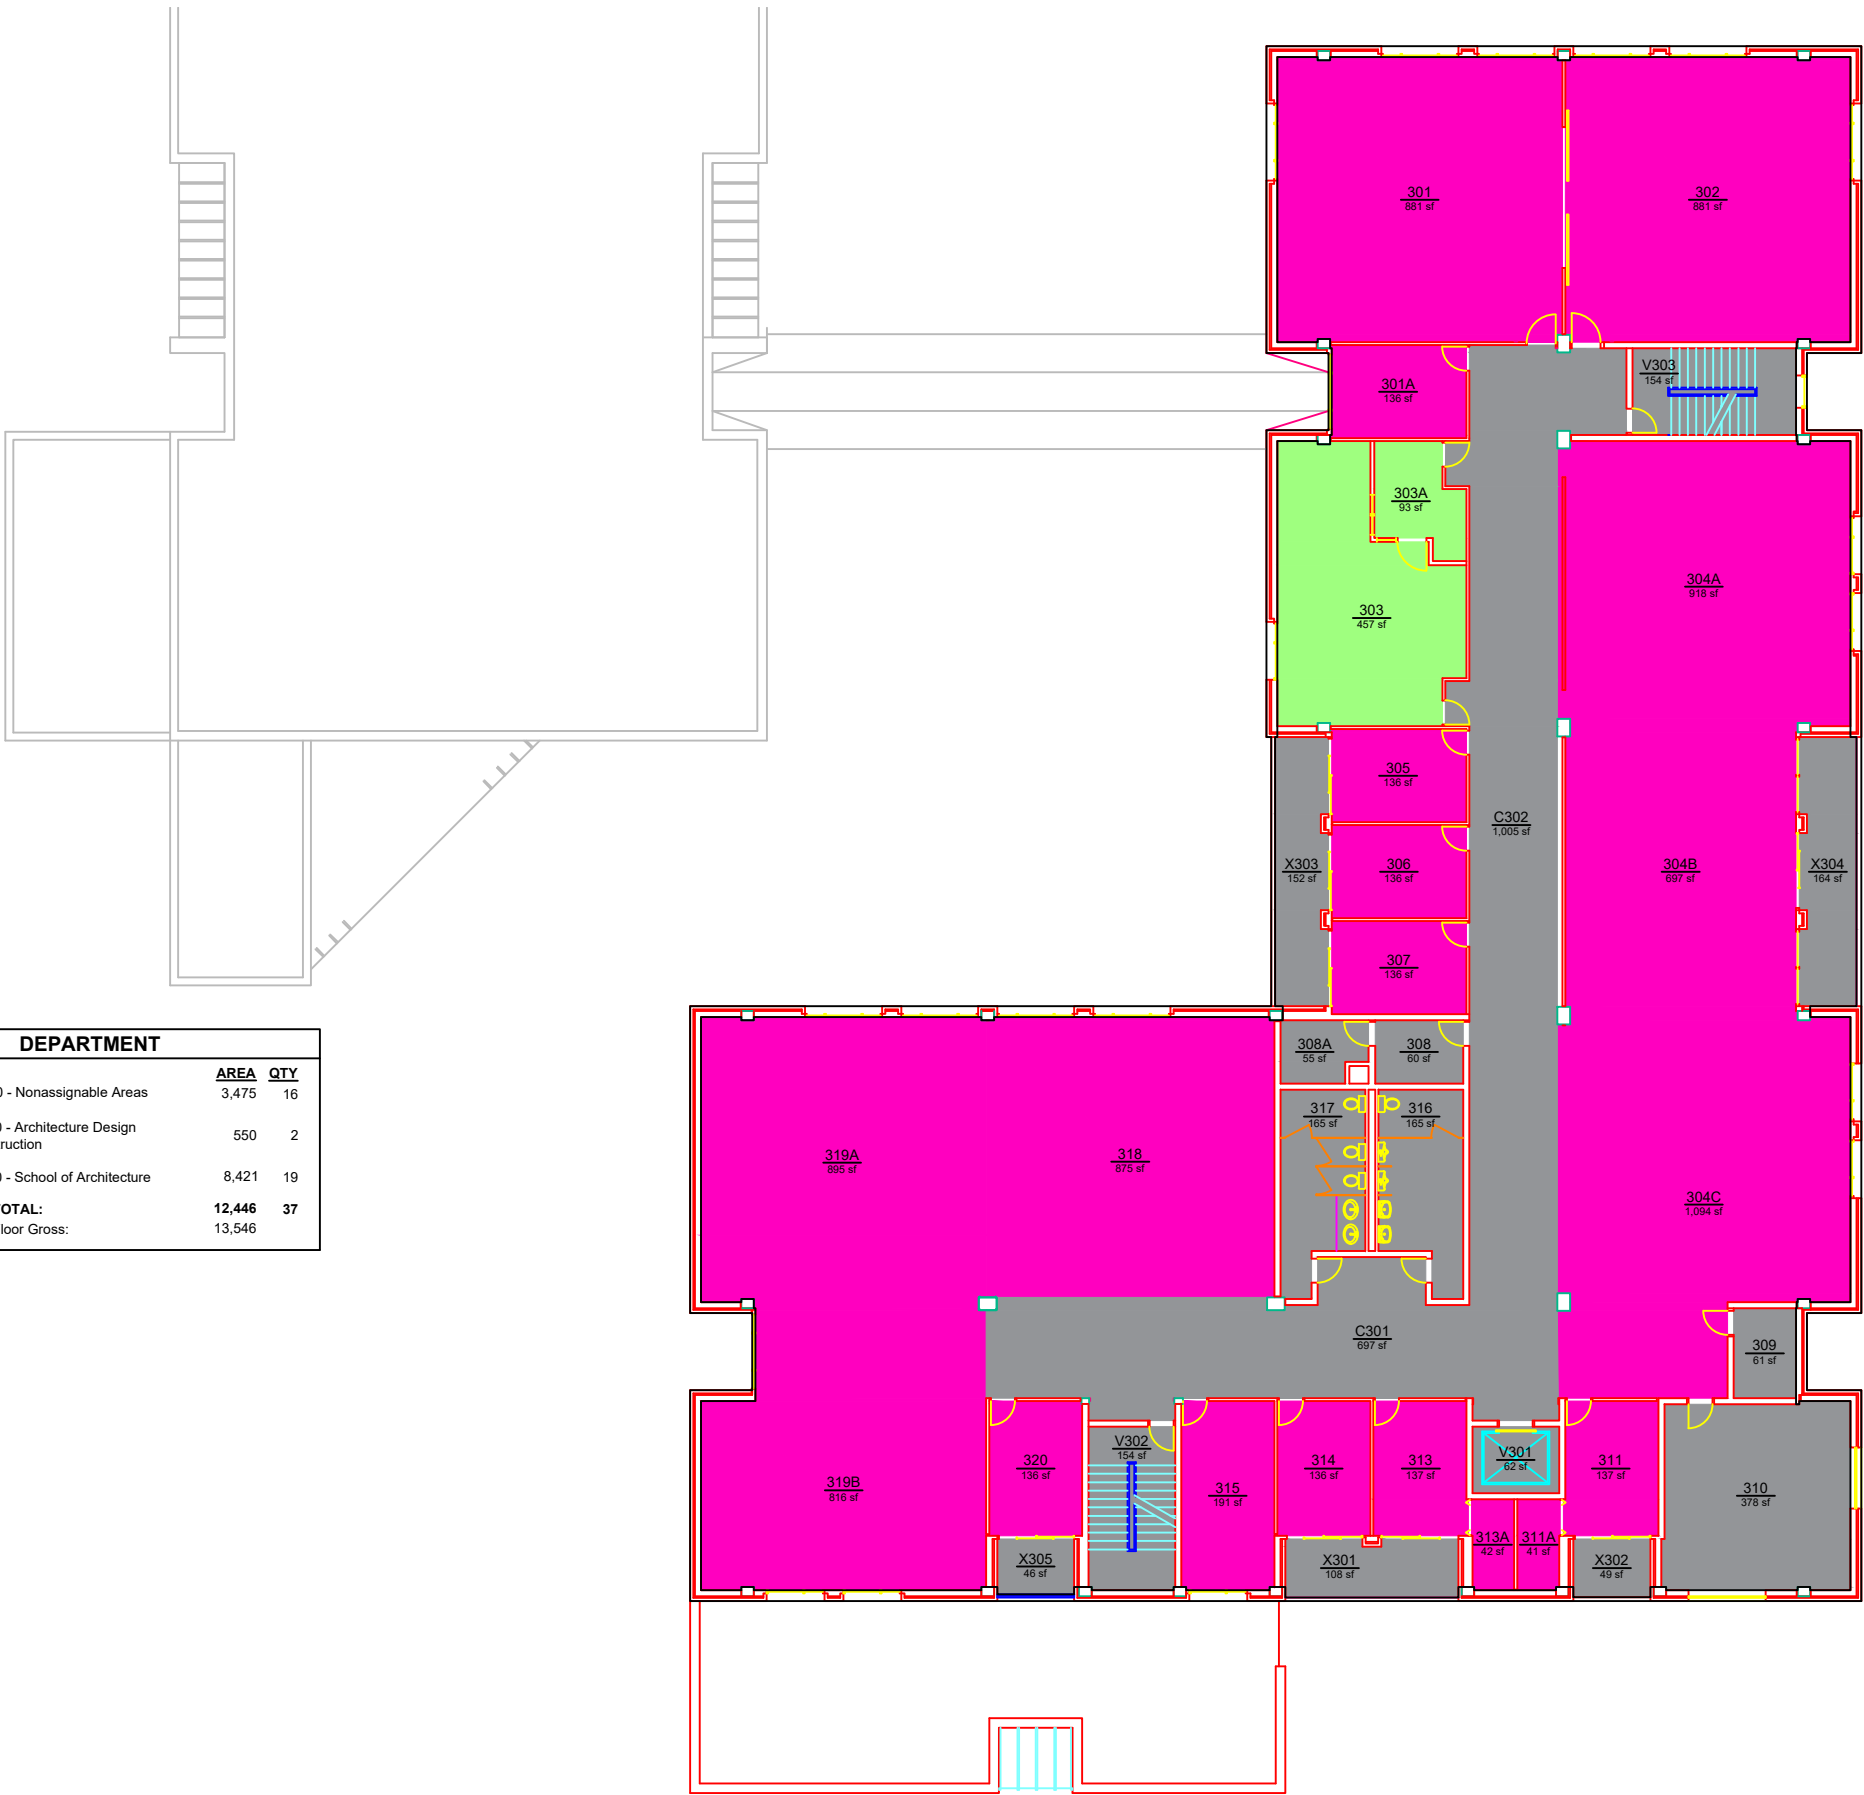

DEPARTMENT			
	AREA	QTY	
00000 - Nonassignable Areas	3,475	16	
14200 - Architecture Design Construction	550	2	
14260 - School of Architecture	8,421	19	
TOTAL:	12,446	37	
Floor Gross:	13,546		



Campus Planning &
Space Management
Facilities Management
1161 West Samford Ave, Building 1
Auburn, AL 36849

DEPARTMENT
DUDLEY HALL
LEVEL: 03

Building No.: AA_V0702
File Name: AA_V0702_03
Last Export: 10/05/2023
Report Created By:Ellen Doyle
Report Date: 05/13/2025