


DEPARTMENT			
		AREA	QTY
	00000 - Nonassignable Areas	629	7
	11108 - Parking Services	51,525	2
TOTAL:		52,154	9
Floor Gross:		53,856	

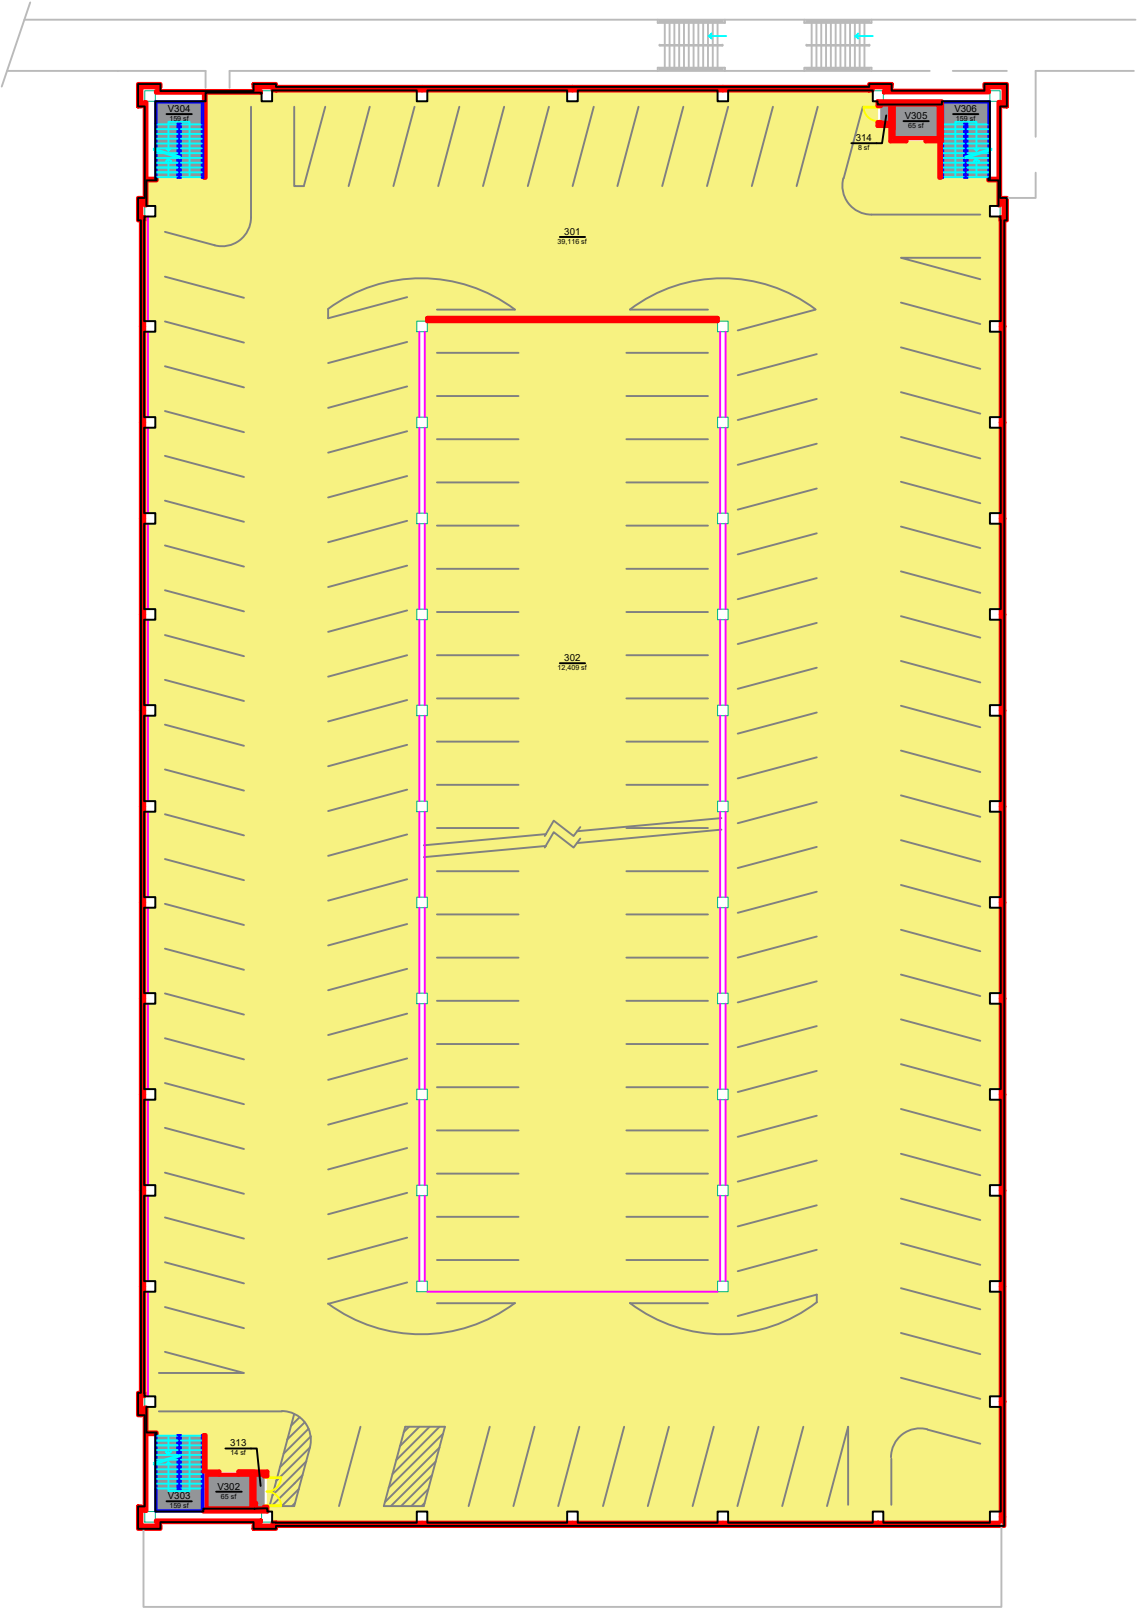

AUBURN
UNIVERSITY

Campus Planning &
Space Management

Facilities Management
1161 West Samford Ave, Building 1
Auburn, AL 36849

DEPARTMENT
PARKING DECK - SOUTH QUAD
LEVEL: 03

Building No.: AA V1105
File Name: AA V1105_03
Last Export: 06/04/2023
Report Created By: Ellen Doyle
Report Date: 05/14/2025