


DEPARTMENT		
	AREA	QTY
00000 - Nonassignable Areas	10,853	27
12950 - Engineering Admin	16,285	65
18490 - Campus Dining	1,286	3
TOTAL:	28,424	95
Floor Gross:	31,500	

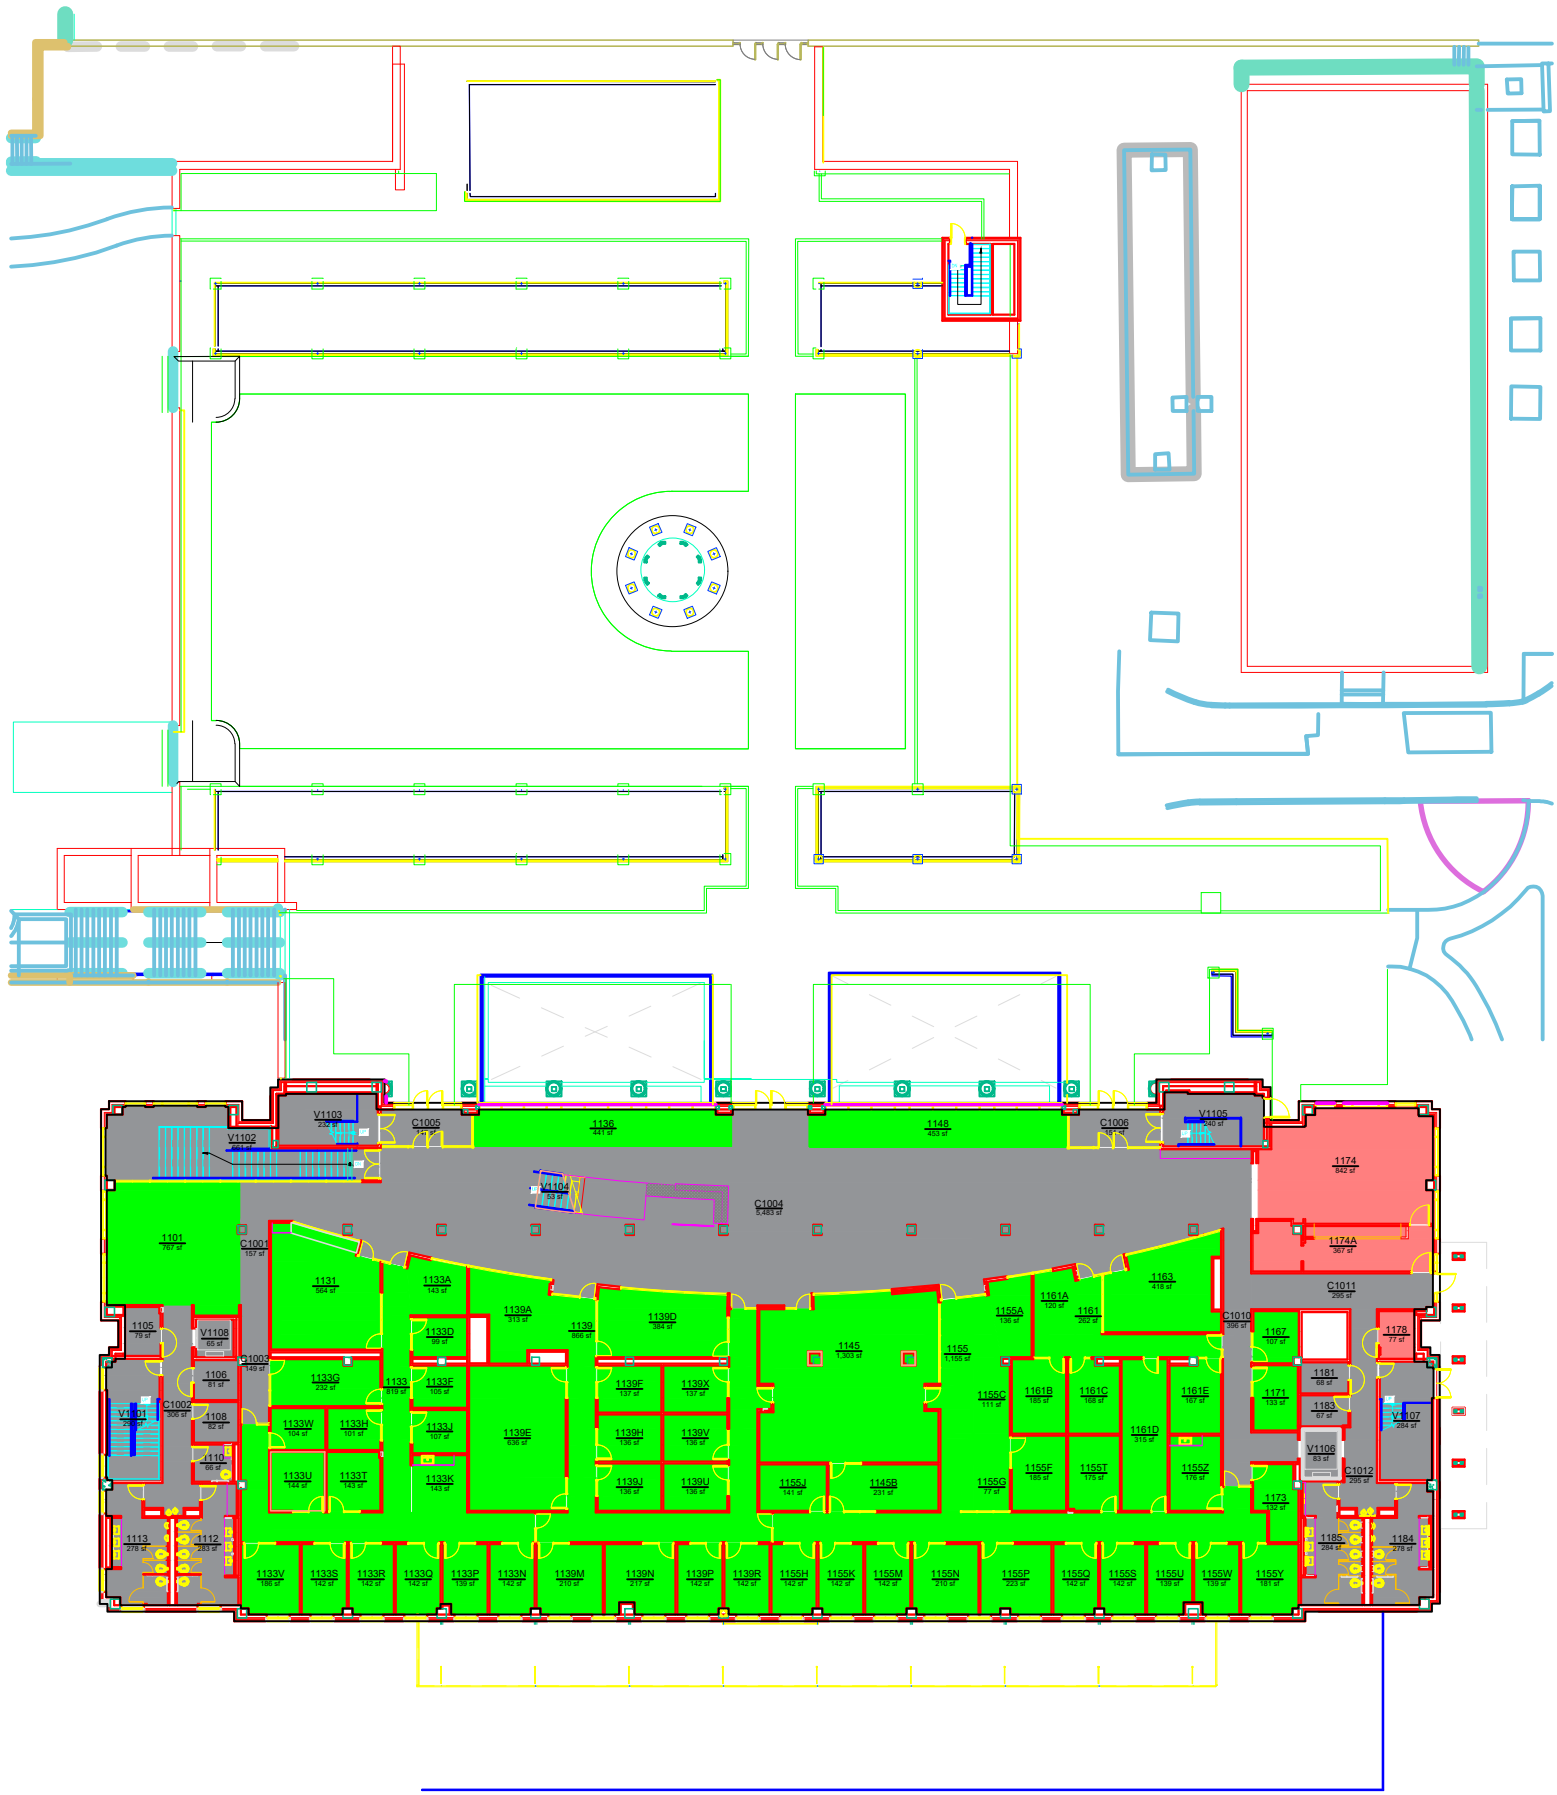

AUBURN
UNIVERSITY

Campus Planning &
Space Management

Facilities Management
1161 West Samford Ave, Building 1
Auburn, AL 36849

DEPARTMENT
BROWN-KOPEL ENGINEERING STUDENT ACHIEVEMENT CENTER
LEVEL: 01

Building No.: AA_W0305
File Name: AA_W0305_01
Last Export: 05/11/2023
Report Created By: 3
Report Date: 04/29/2025