


DEPARTMENT			
		AREA	QTY
	00000 - Nonassignable Areas	1,121	7
	16090 - OLLI	1,799	13
TOTAL:		2,920	20
Floor Gross:		3,105	

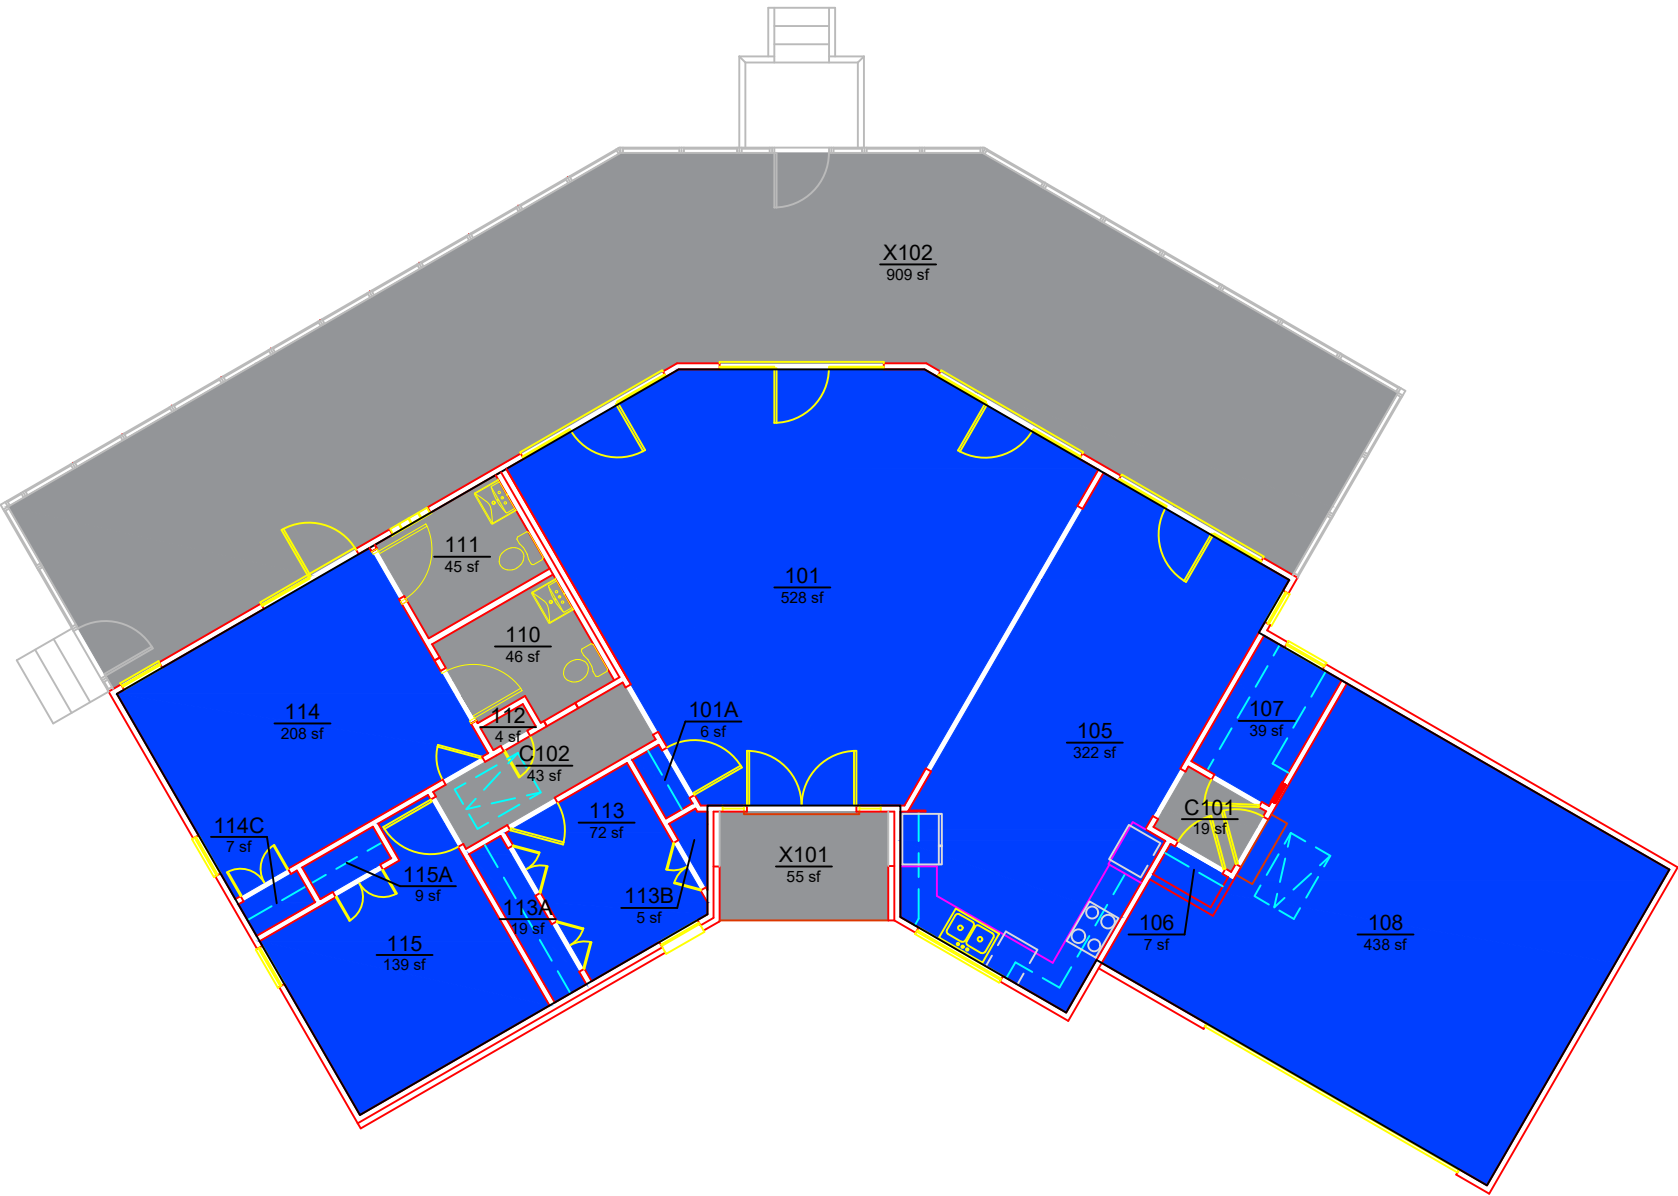

AUBURN
UNIVERSITY

Campus Planning &
Space Management
Facilities Management
1161 West Samford Ave, Building 1
Auburn, AL 36849

DEPARTMENT
SUNNY SLOPE: ANNEX BUILDING
LEVEL: 01

Building No.: AA W1702
File Name: AA W1702_01
Last Export: 06/28/2023
Report Created By: Ellen Doyle
Report Date: 05/19/2025