


DEPARTMENT		
	AREA	QTY
00000 - Nonassignable Areas	2,483	5
TOTAL:	2,483	5
Floor Gross:	2,690	

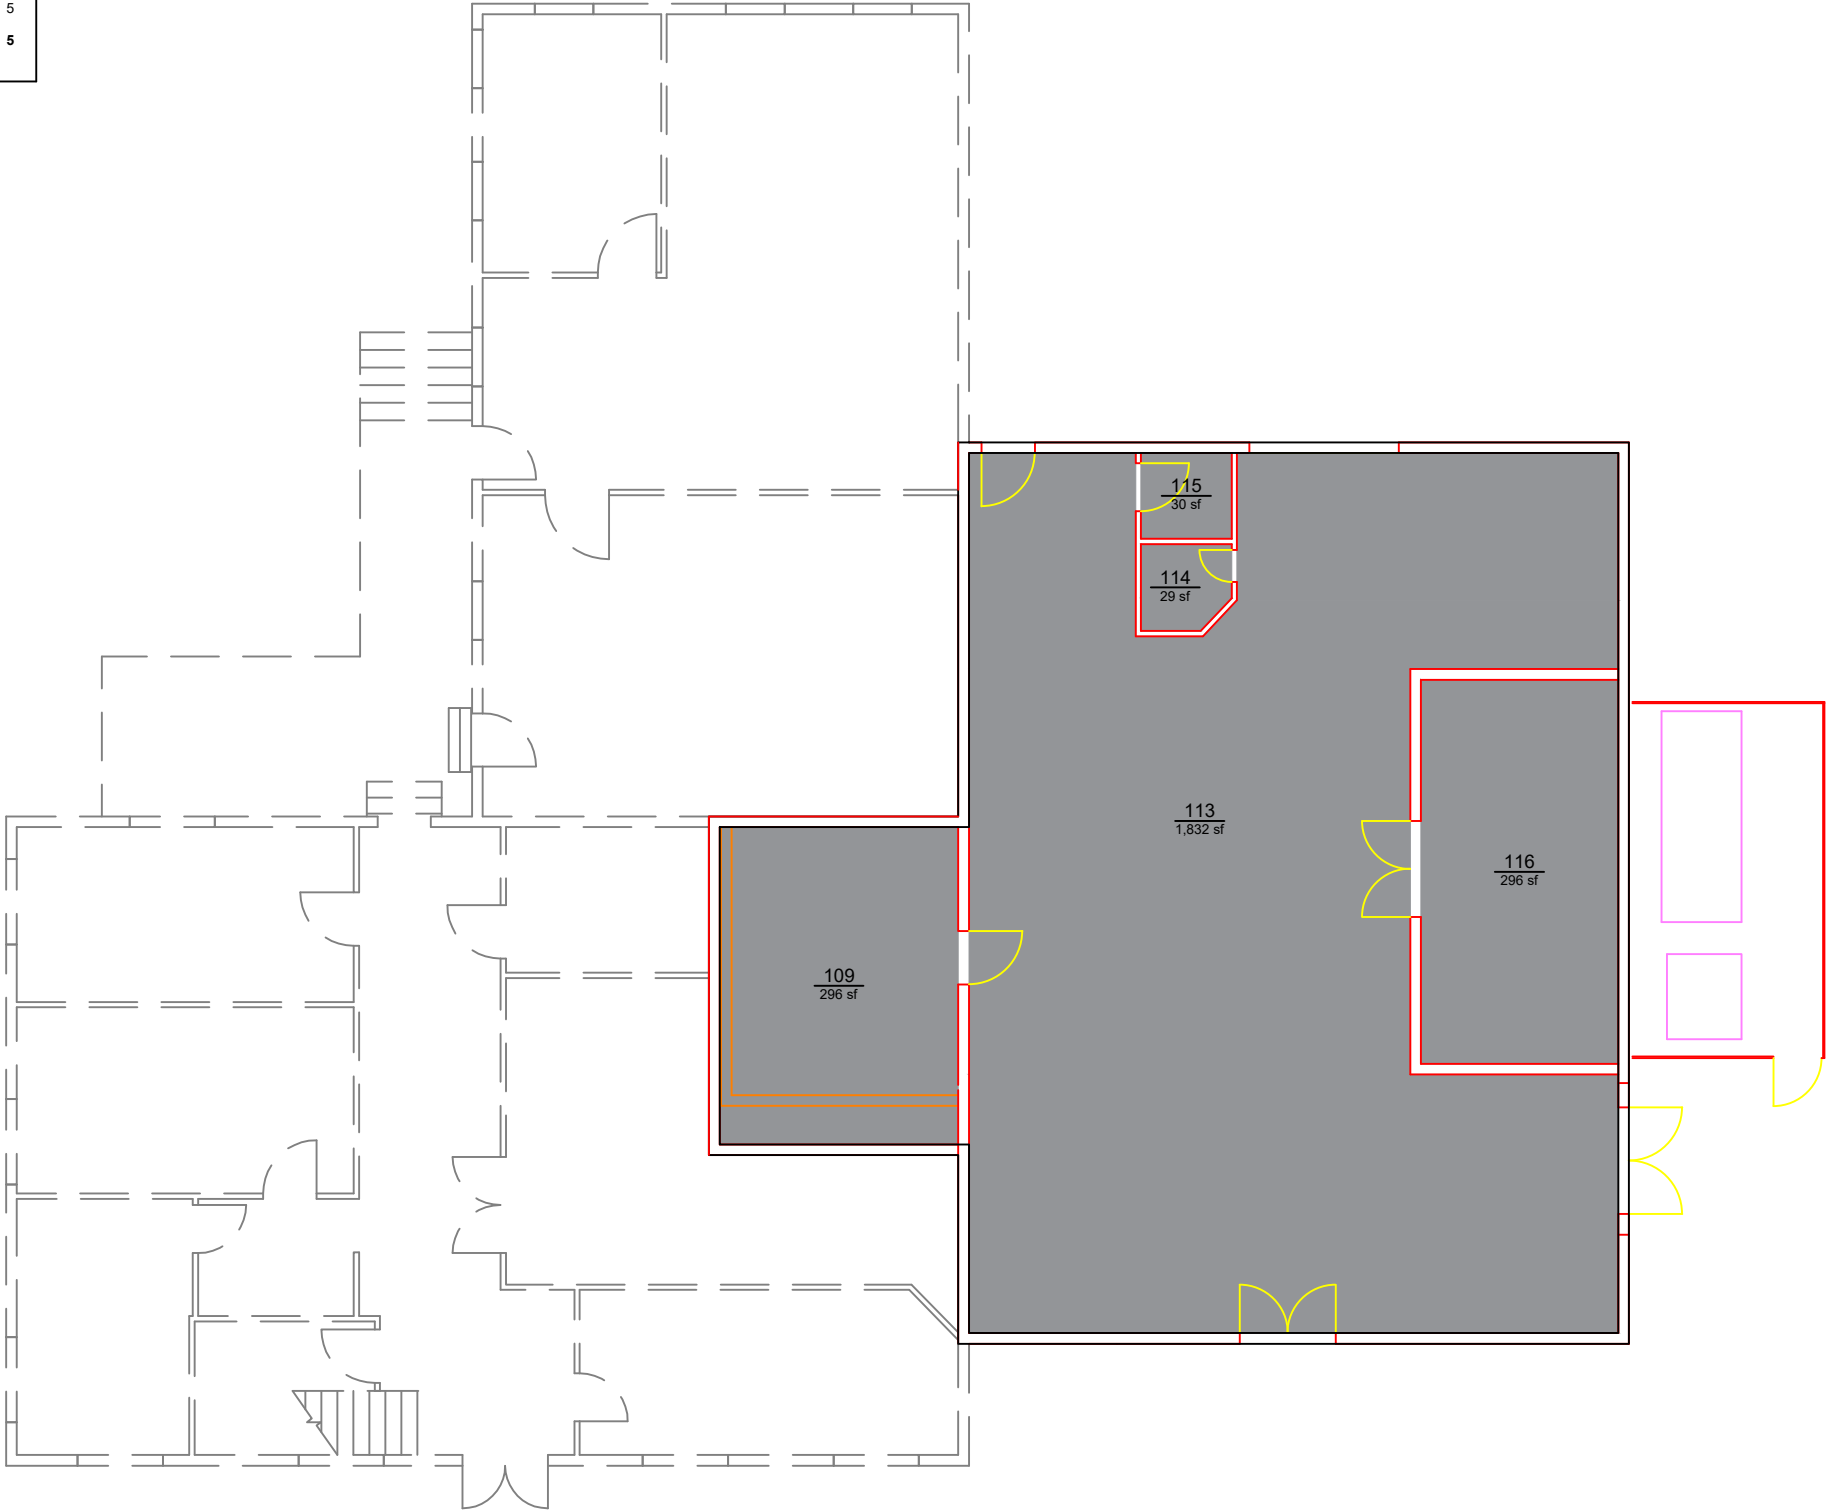

Campus Planning &  
Space Management  
Facilities Management  
1161 West Samford Ave, Building 1  
Auburn, AL 36849

DEPARTMENT  
LANGDON STEAM PLANT  
LEVEL: 01

Building No.: AA\_X0305  
File Name: AA\_X0305\_01  
Last Export: 06/28/2023  
Report Created By: Amie Patterson  
Report Date: 05/20/2025