


DEPARTMENT			
	12000 - Agriculture Admin	AREA	QTY
		215	1
TOTAL:		215	1
Floor Gross:		228	

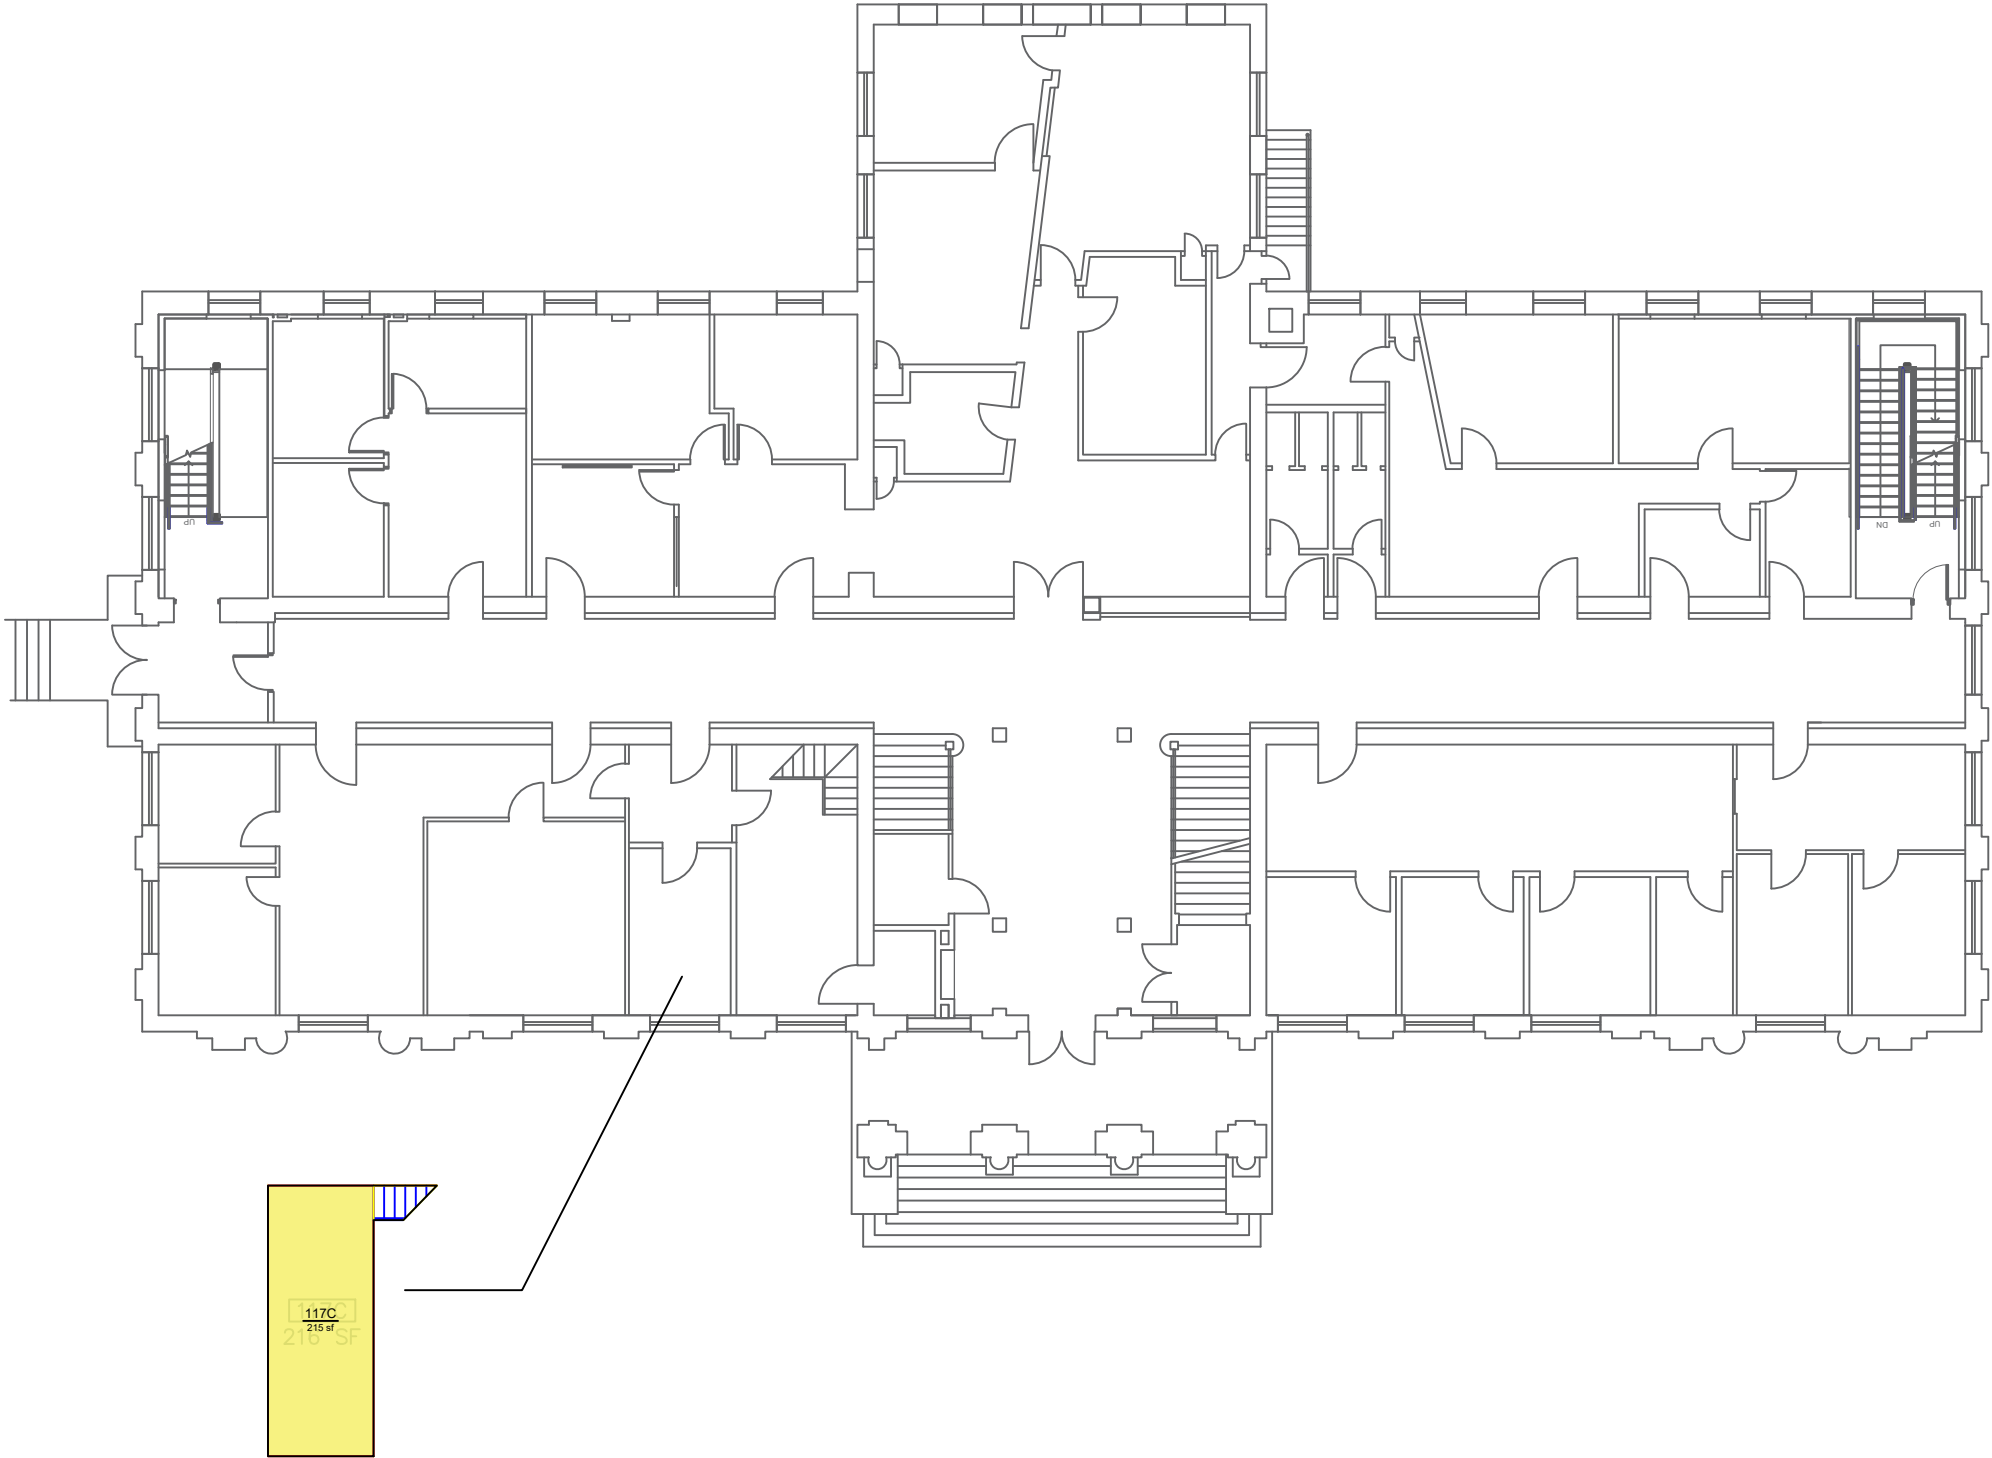

Planning, Design,
and Construction
Facilities Management
1161 West Samford Ave, Building 1
Auburn, AL 36849

DEPARTMENT
COMER HALL
MEZZANINE

Building No.: AA_X0601
File Name: AA_X0601_M1
Last Export: 03/14/2024
Report Created By: Dan Berry
Report Date: 05/16/2025