


DEPARTMENT			
		AREA	QTY
	00000 - Nonassignable Areas	3,695	20
	40000 - AL COOPERATIVE EXT SERV ADMIN	6,925	46
TOTAL:		10,620	66
Floor Gross:		12,557	

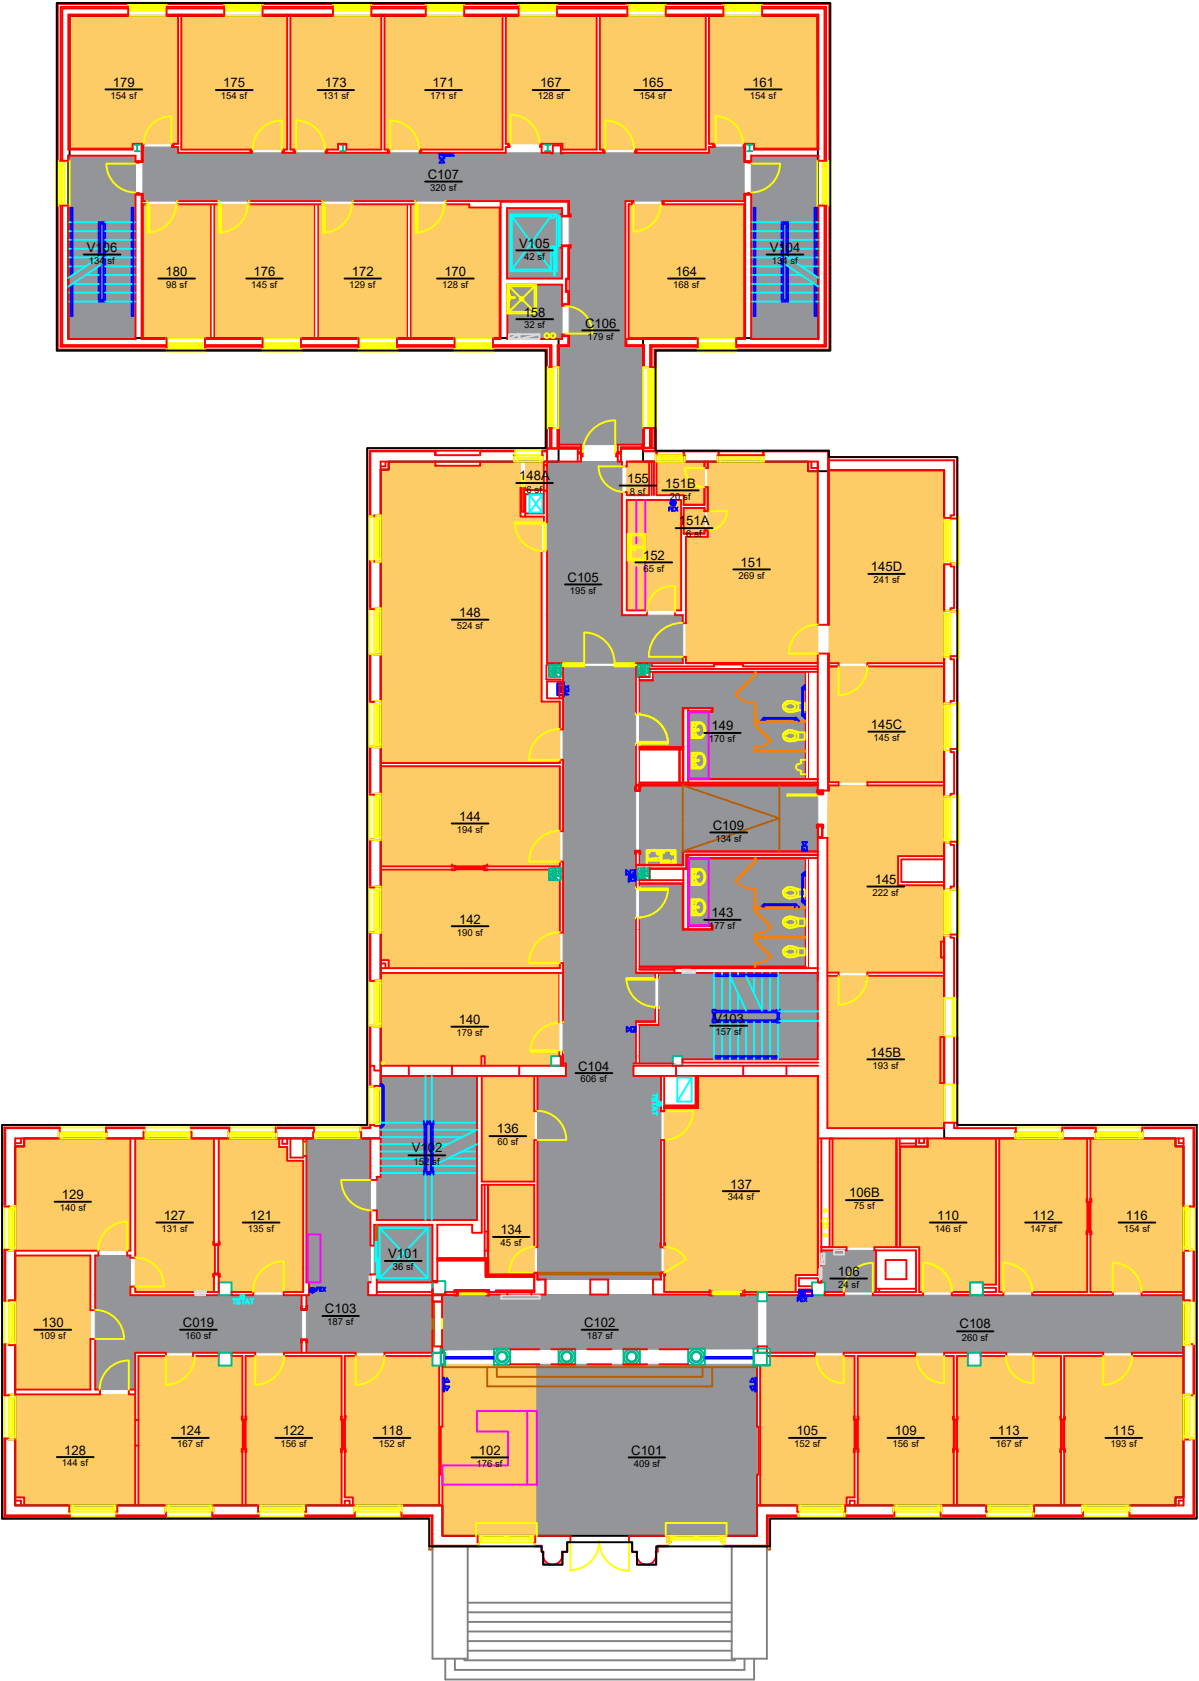

Planning, Design,
and Construction
Facilities Management
1161 West Samford Ave, Building 1
Auburn, AL 36849

DEPARTMENT
DUNCAN HALL
LEVEL: 01

Building No.: AA_X0602
File Name: AA_X0602_01
Last Export: 05/18/2023
Report Created By: Dan Berry
Report Date: 05/16/2025