


DEPARTMENT			
		AREA	QTY
<div></div>	00000 - Nonassignable Areas	3,118	19
<div></div>	12070 - Biosystems Engineering	3,585	23
TOTAL:		6,703	42
Floor Gross:		7,713	

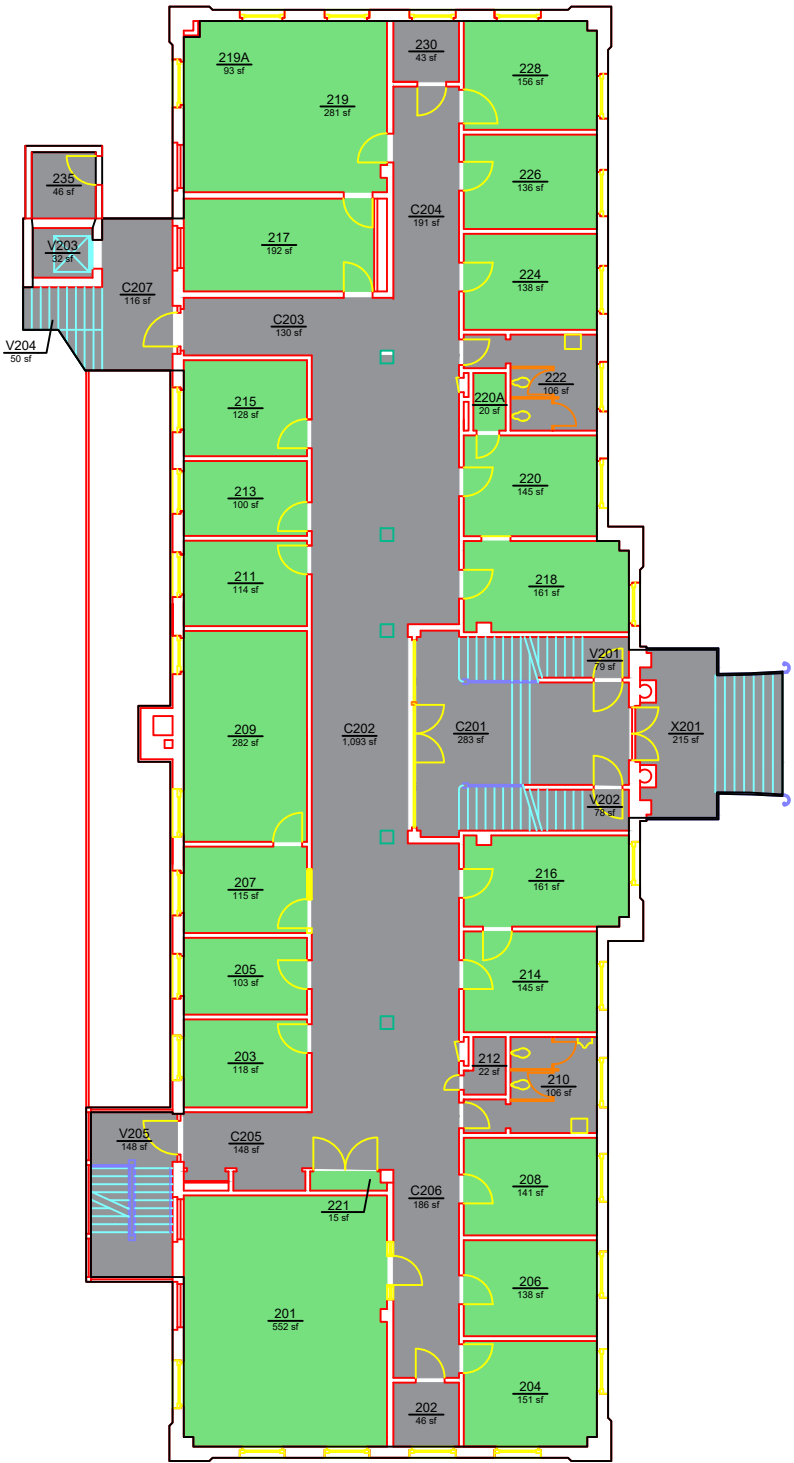

Planning, Design,
and Construction
Facilities Management
1161 West Samford Ave., Building 1
Auburn, AL 36849

DEPARTMENT
CORLEY BUILDING
LEVEL: 02

Building No.: AA_X0701
File Name: AA_X0701_02
Last Export: 06/28/2023
Report Created By: Dan Berry
Report Date: 05/16/2025