


DEPARTMENT			
		AREA	QTY
<div></div>	00000 - Nonassignable Areas	1,950	11
<div></div>	12070 - Biosystems Engineering	3,009	9
<div></div>	18210 - Office of the Registrar	1,594	2
TOTAL:		6,553	22
Floor Gross:		7,399	

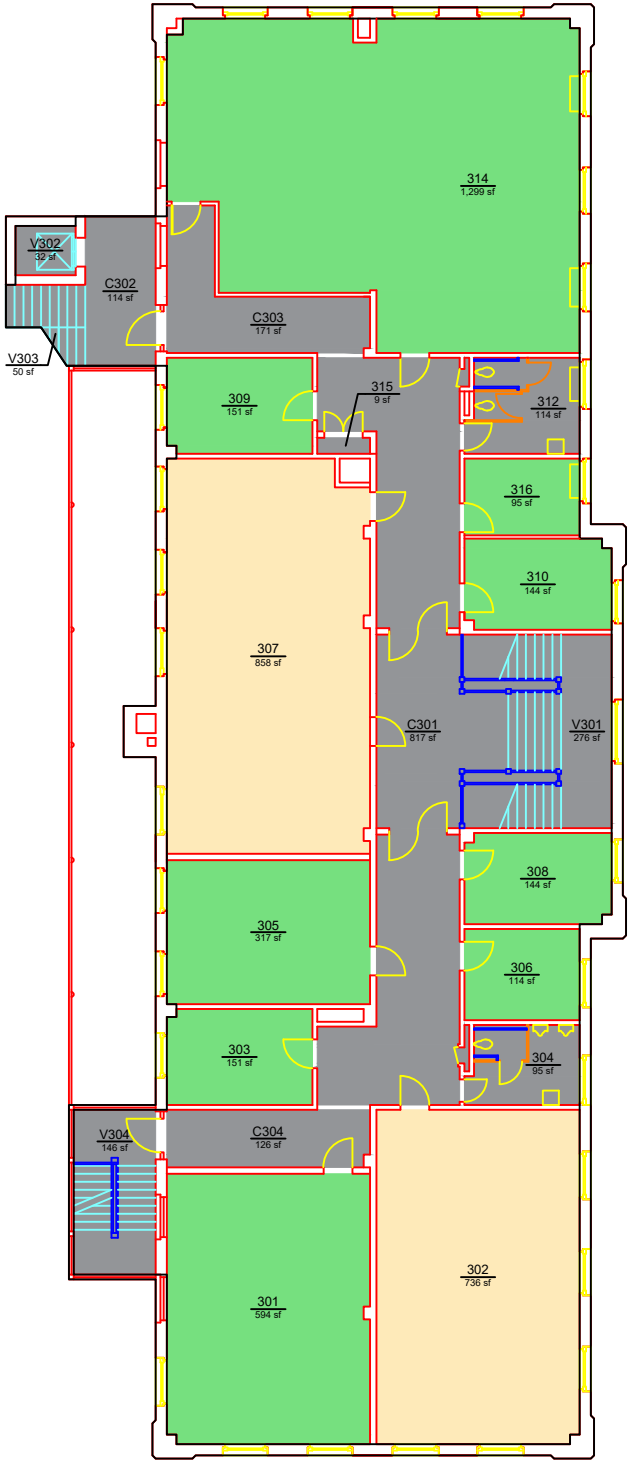

Planning, Design,
and Construction
Facilities Management
1161 West Samford Ave., Building 1
Auburn, AL 36849

DEPARTMENT
CORLEY BUILDING
LEVEL: 03

Building No.: AA_X0701
File Name: AA_X0701_03
Last Export: 04/18/2024
Report Created By: Dan Berry
Report Date: 05/16/2025