


DEPARTMENT			
<div></div>	00000 - Nonassignable Areas	<u>AREA</u> 1,969	<u>QTY</u> 5
	TOTAL: Floor Gross:	1,969 2,377	5

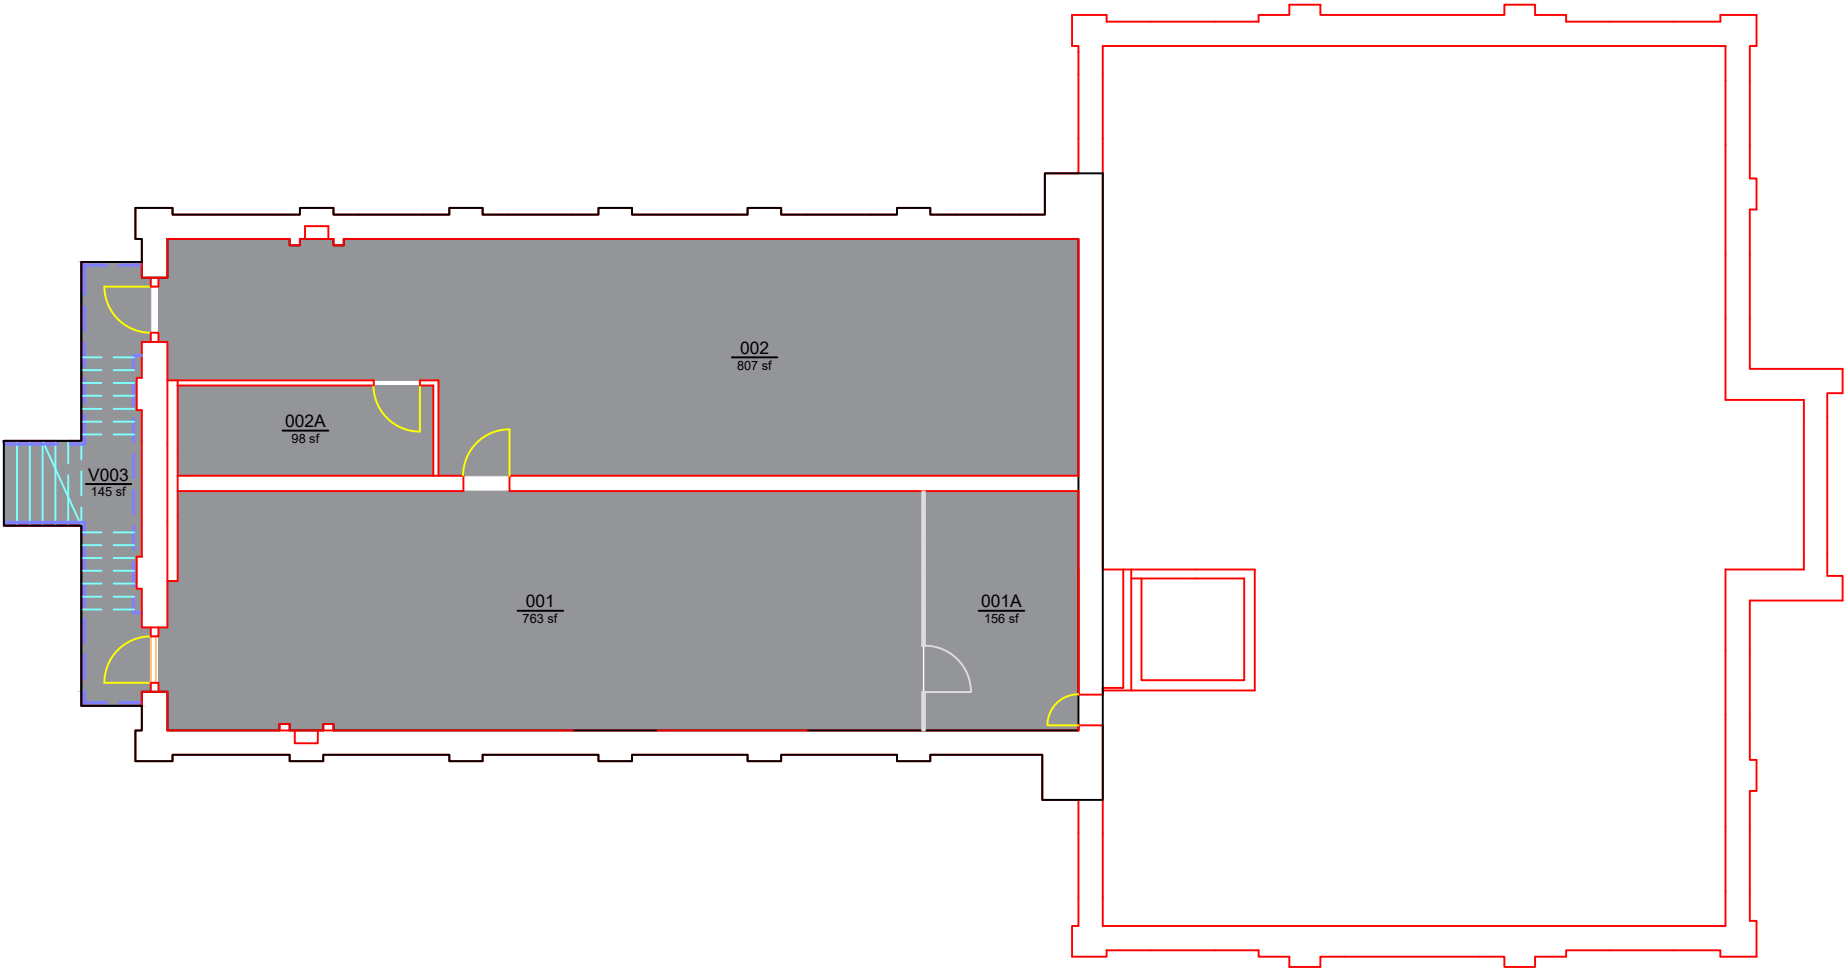

Planning, Design,
and Construction
Facilities Management
1161 West Samford Ave, Building 1
Auburn, AL 36849

DEPARTMENT
HARGIS HALL
LEVEL: B1

Building No.: AA_Y0202
File Name: AA_Y0202_B1
Last Export: 05/23/2023
Report Created By: Dan Berry
Report Date: 05/15/2025