


| DEPARTMENT |                                          |       |     |
|------------|------------------------------------------|-------|-----|
|            |                                          | AREA  | QTY |
|            | 00000 - Nonassignable Areas              | 1,532 | 15  |
|            | 11350 - Information Systems Support      | 2,618 | 14  |
|            | 15500 - Office of Information Technology | 752   | 2   |
|            | TOTAL:                                   | 4,902 | 31  |
|            | Floor Gross:                             | 6,434 |     |

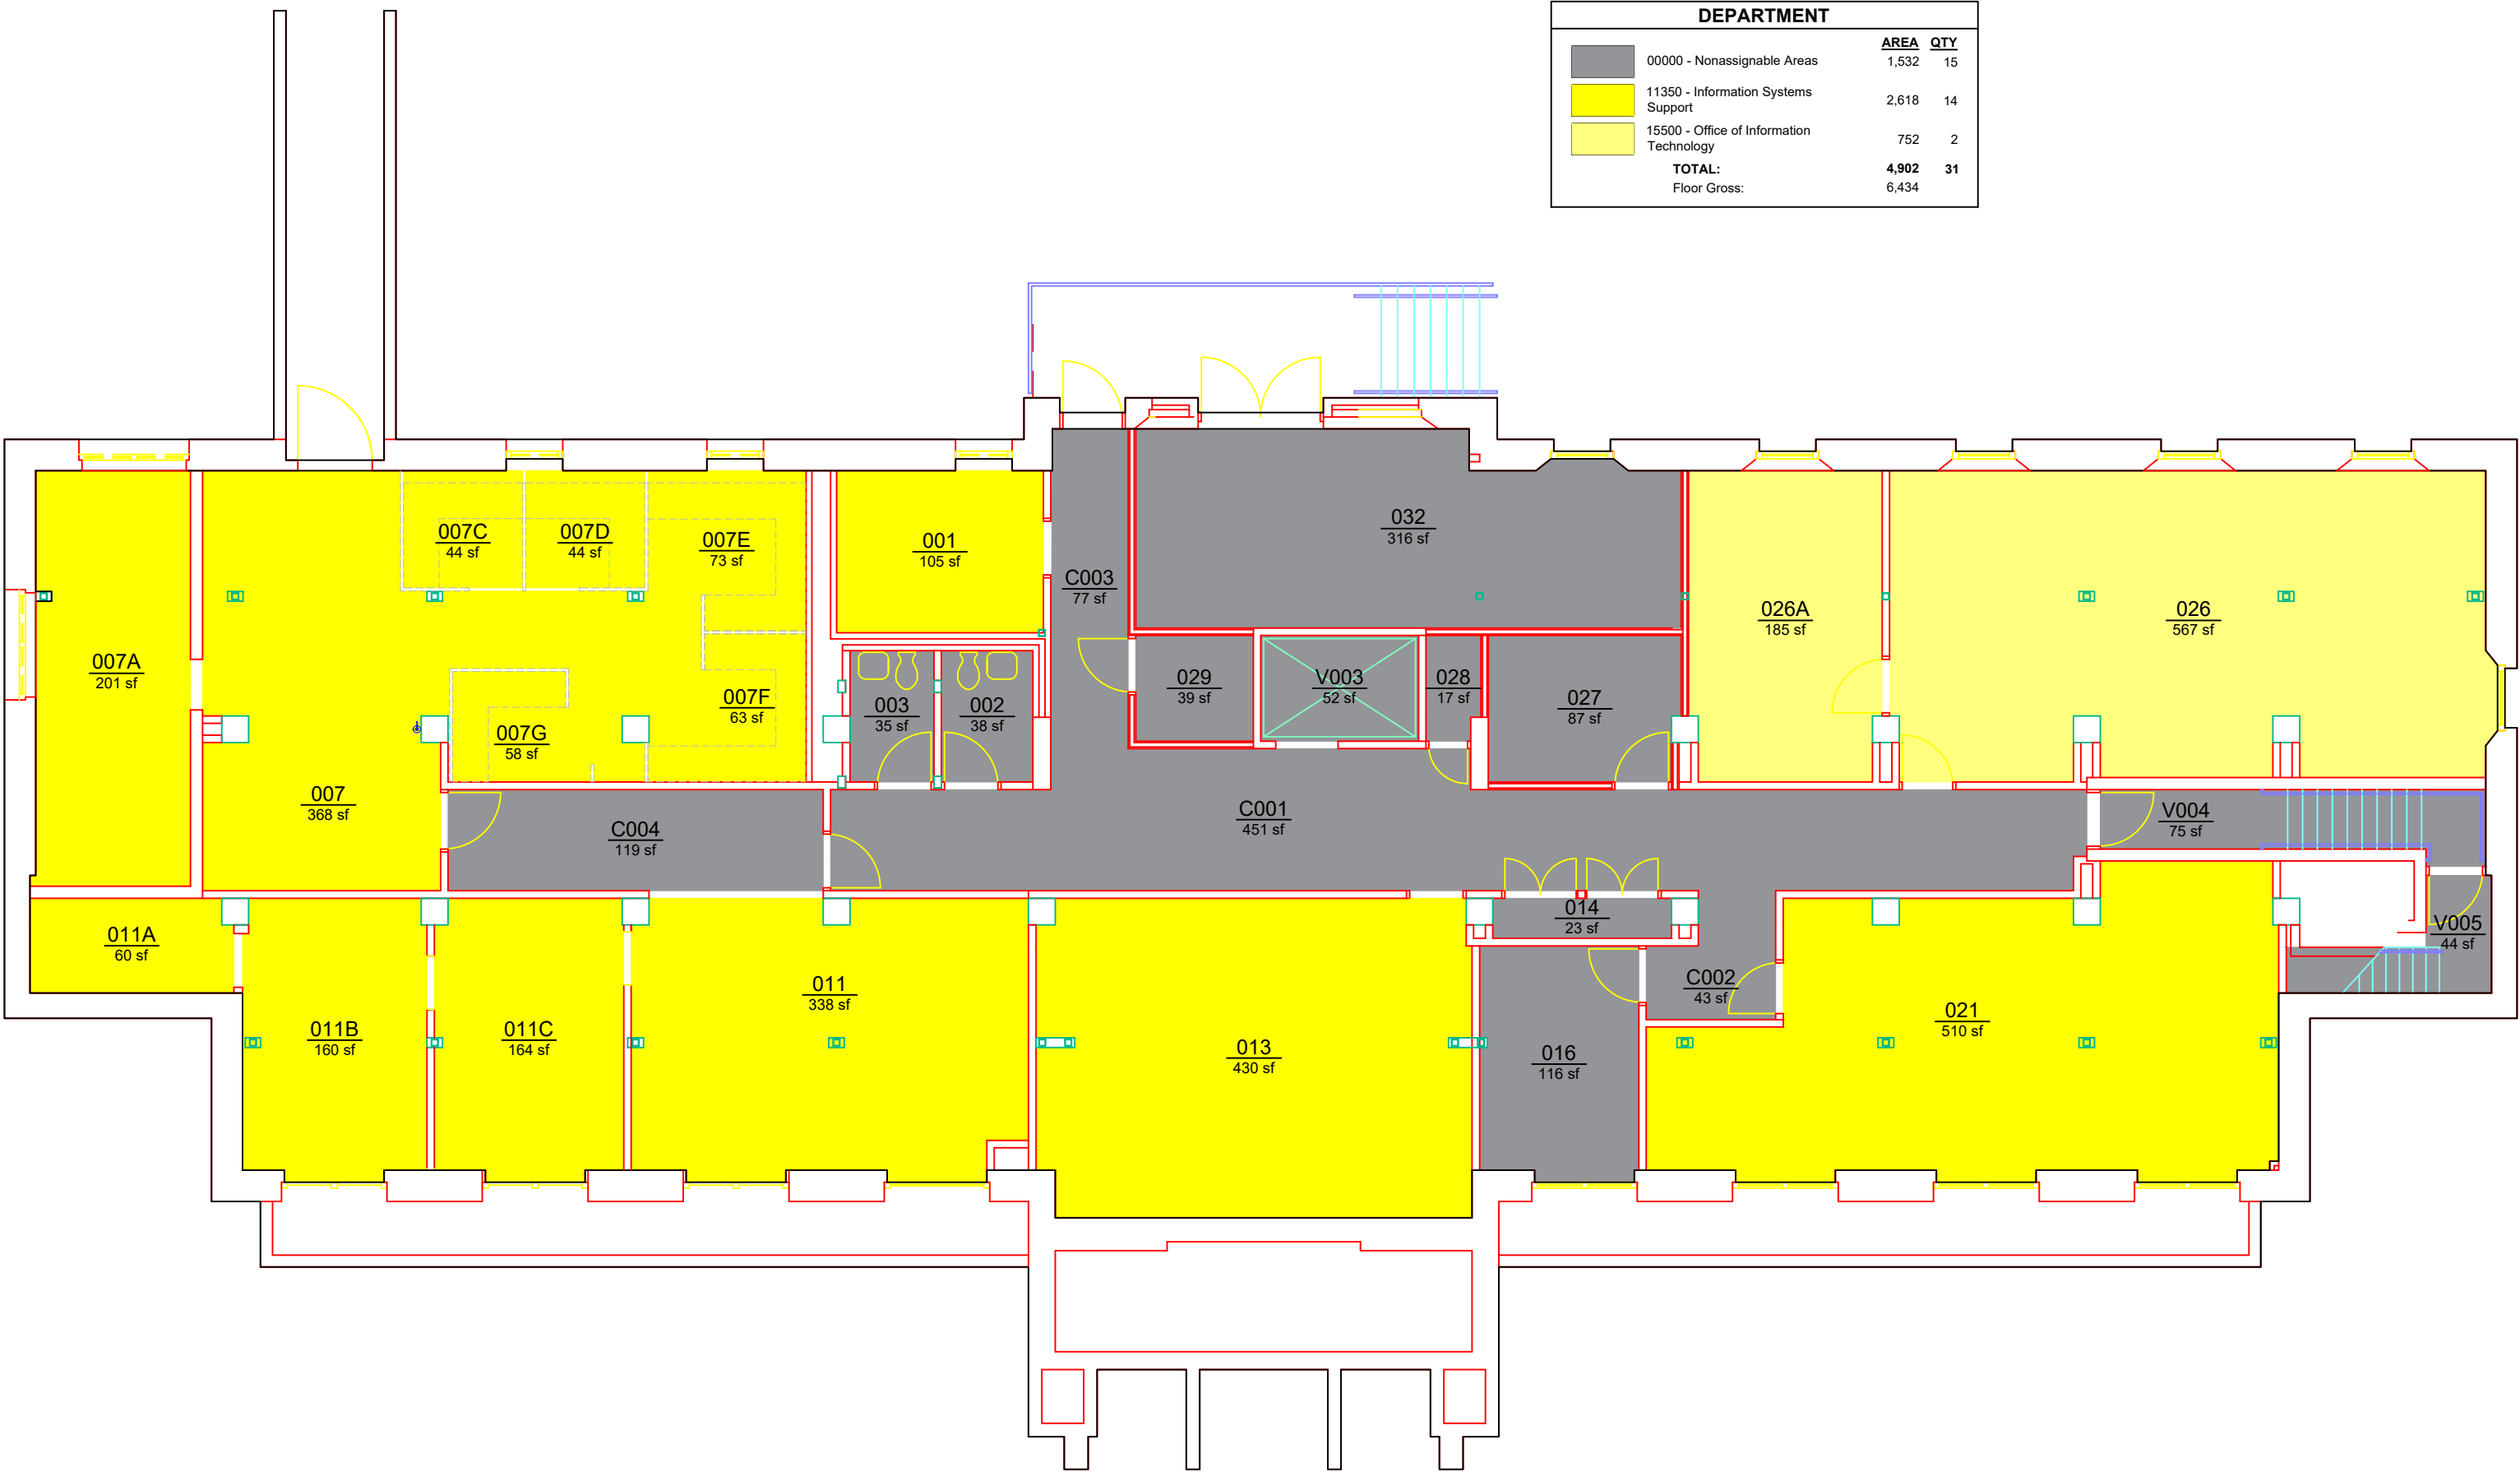

Planning, Design,  
and Construction  
Facilities Management  
1161 West Samford Ave., Building 1  
Auburn, AL 36849

DEPARTMENT  
INGRAM HALL  
LEVEL: B1

Building No.: AA\_Y0301  
File Name: AA\_Y0301\_B1  
Last Export: 05/19/2023  
Report Created By: Dan Berry  
Report Date: 05/15/2025