


DEPARTMENT		
	AREA	QTY
00000 - Nonassignable Areas	1,448	13
16060 - Office of Public Service	1,050	7
TOTAL:	2,498	20
Floor Gross:	3,331	

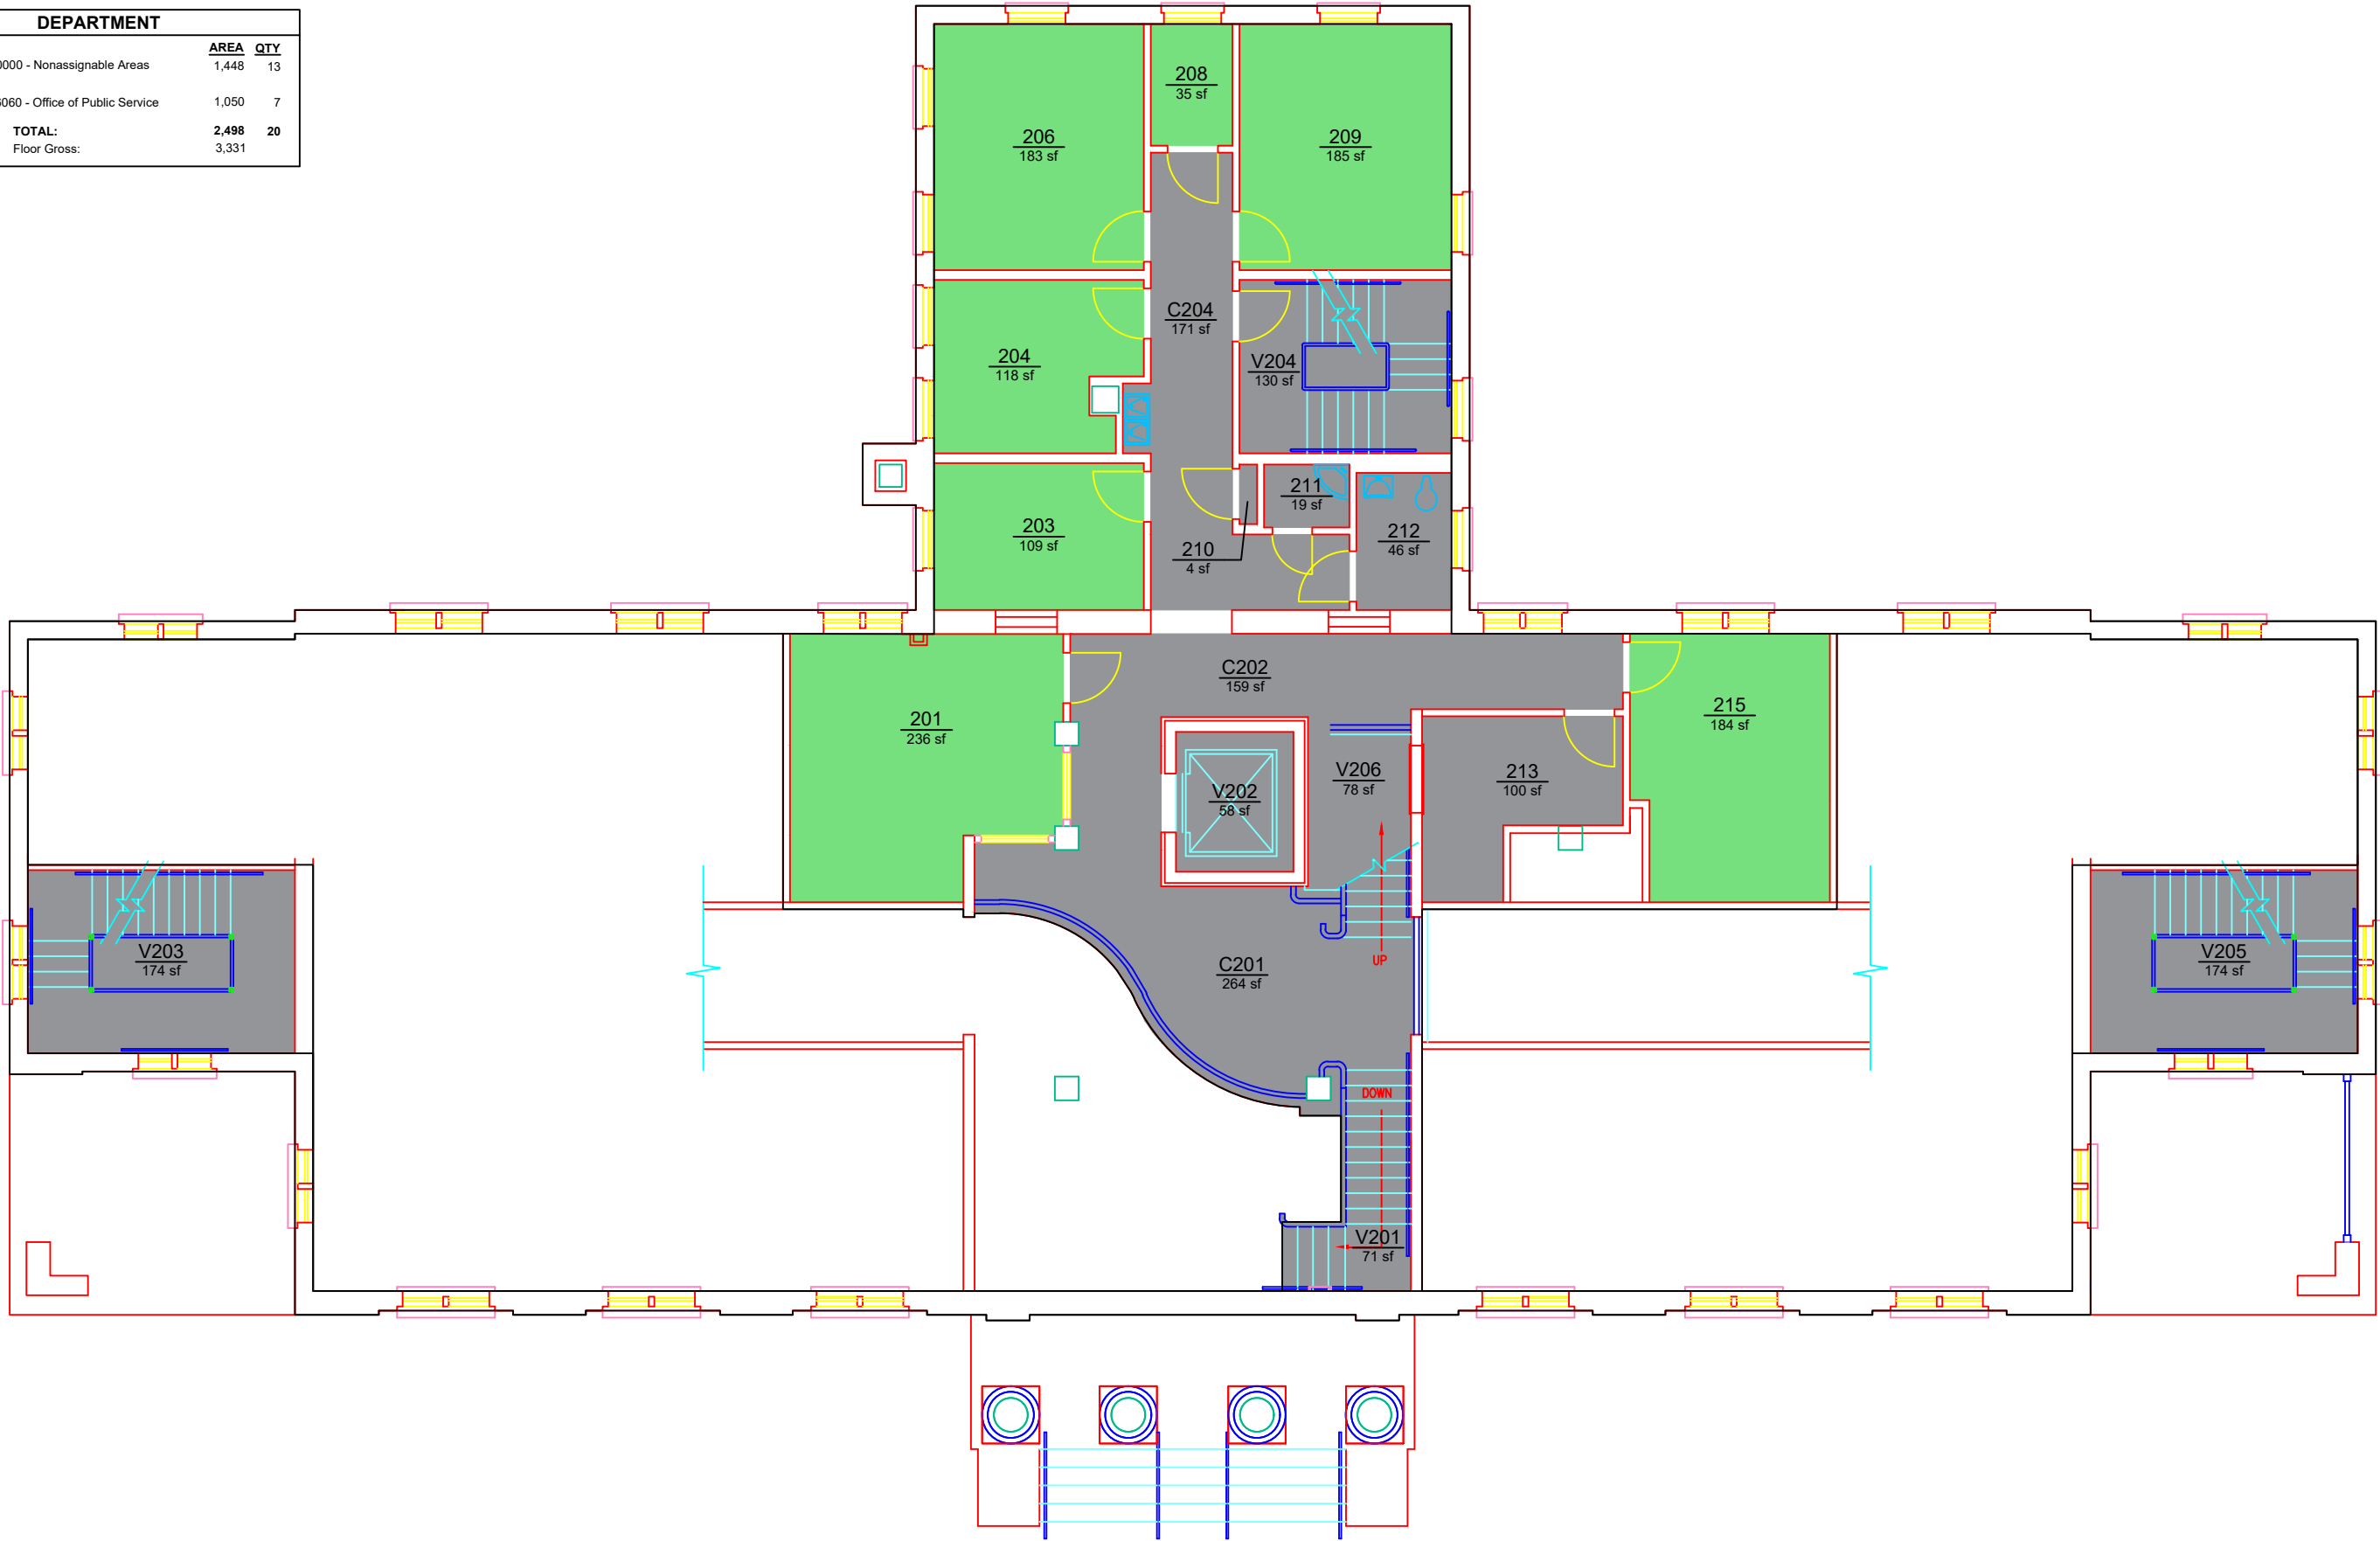

Planning, Design,
and Construction
Facilities Management
1161 West Samford Ave, Building 1
Auburn, AL 36849

DEPARTMENT
O. D. SMITH HALL
LEVEL: 02

Building No.: AA_Y0302
File Name: AA_Y0302_02
Last Export: 05/19/2023
Report Created By: Dan Berry
Report Date: 05/15/2025