


DEPARTMENT			
		AREA	QTY
<div></div>	00000 - Nonassignable Areas	682	6
<div></div>	18310 - Student Center	1,336	4
TOTAL:		2,018	10
Floor Gross:		2,185	

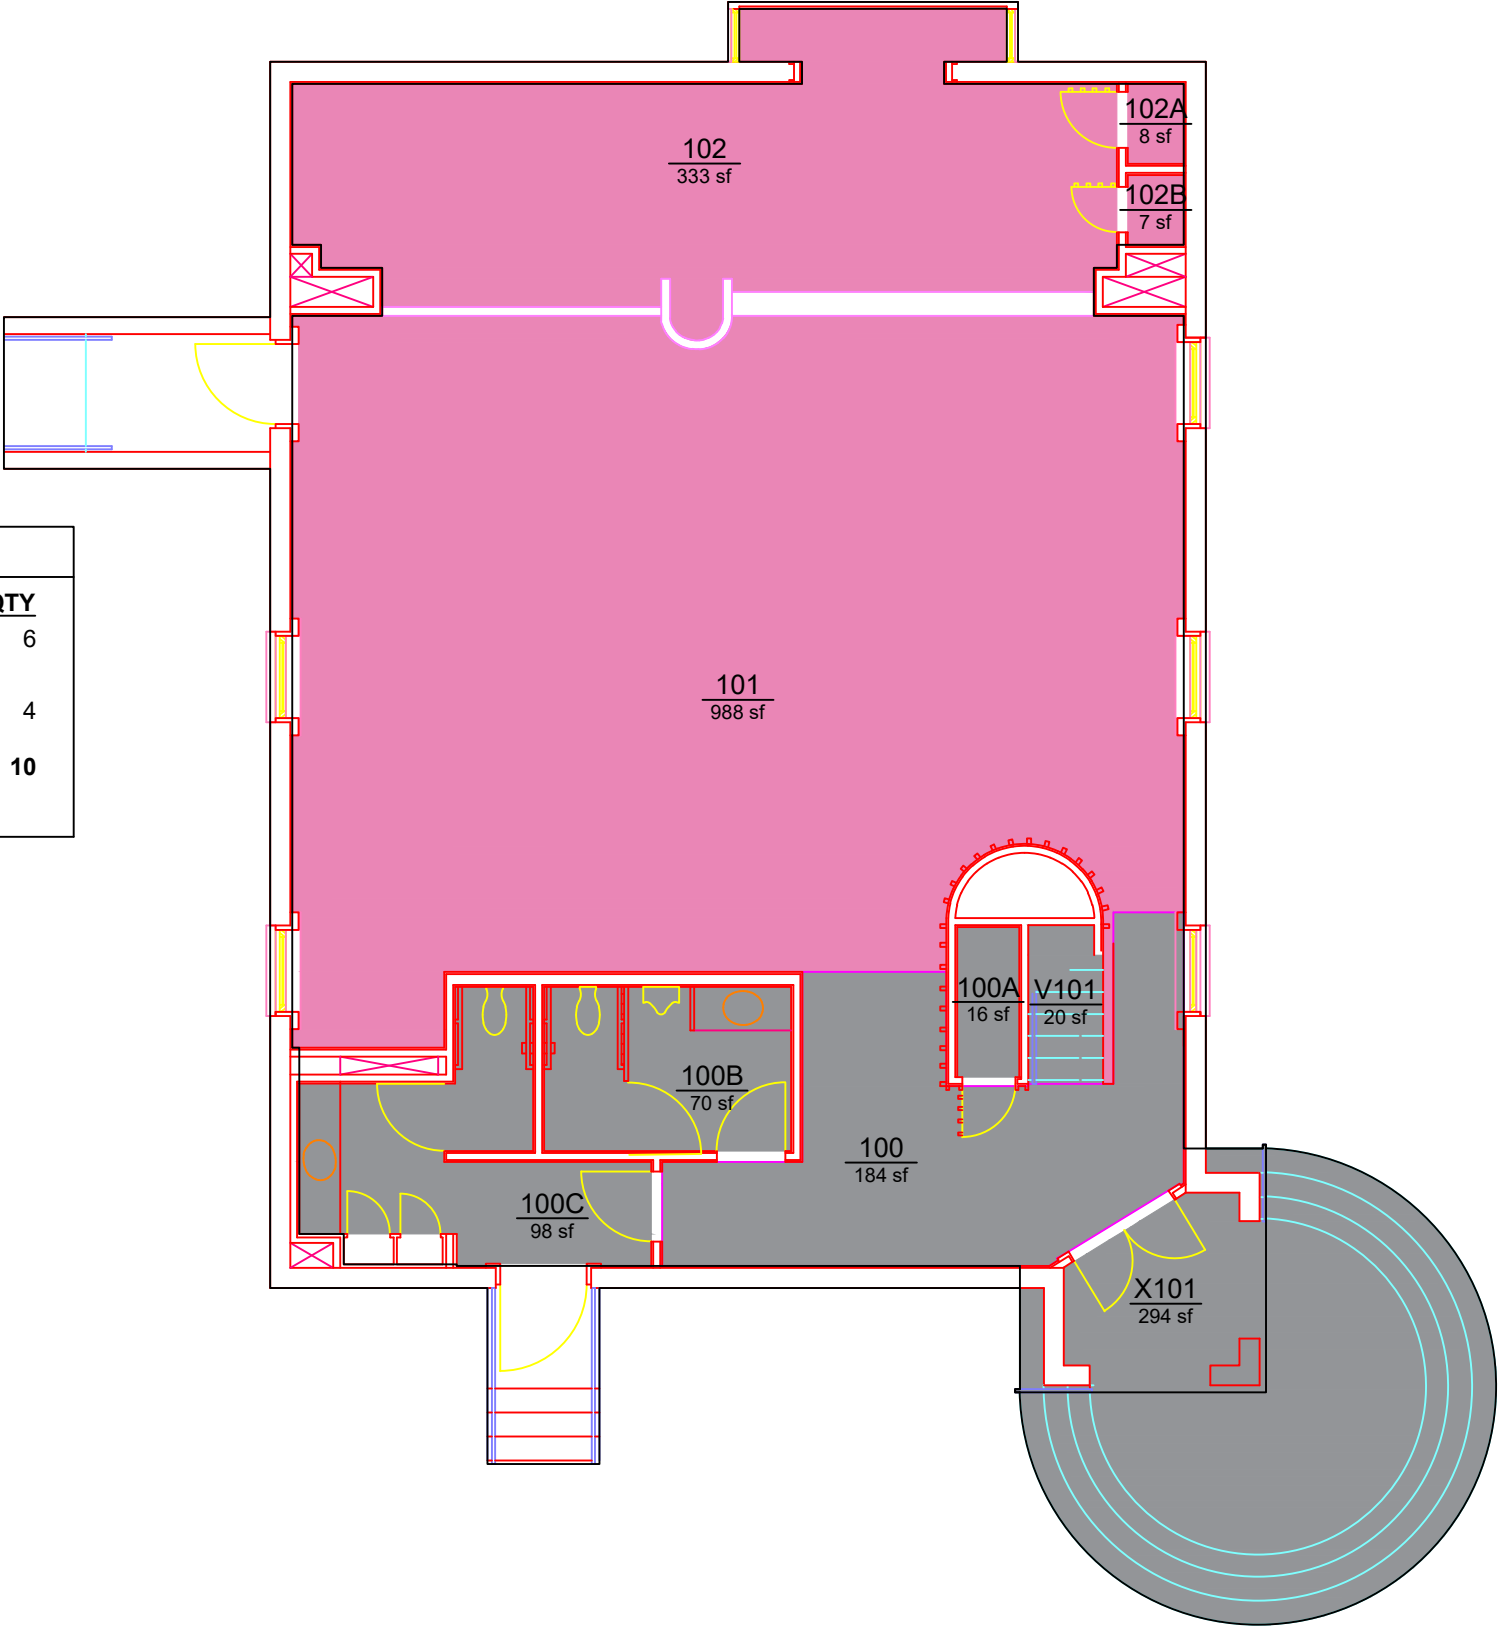

Planning, Design,
and Construction
Facilities Management
1161 West Samford Ave., Building 1
Auburn, AL 36849

DEPARTMENT
CHAPEL
LEVEL: 01

Building No.: AA_Y0304
File Name: AA_Y0304_01
Last Export: 06/28/2023
Report Created By: Dan Berry
Report Date: 05/15/2025