


DEPARTMENT			
		AREA	QTY
<div></div>	00000 - Nonassignable Areas	3,461	28
<div></div>	10310 - Chief Engagement Officer	4,778	27
<div></div>	10900 - Senior VP-Advancement	5,111	28
TOTAL:		13,350	83
Floor Gross:		14,815	

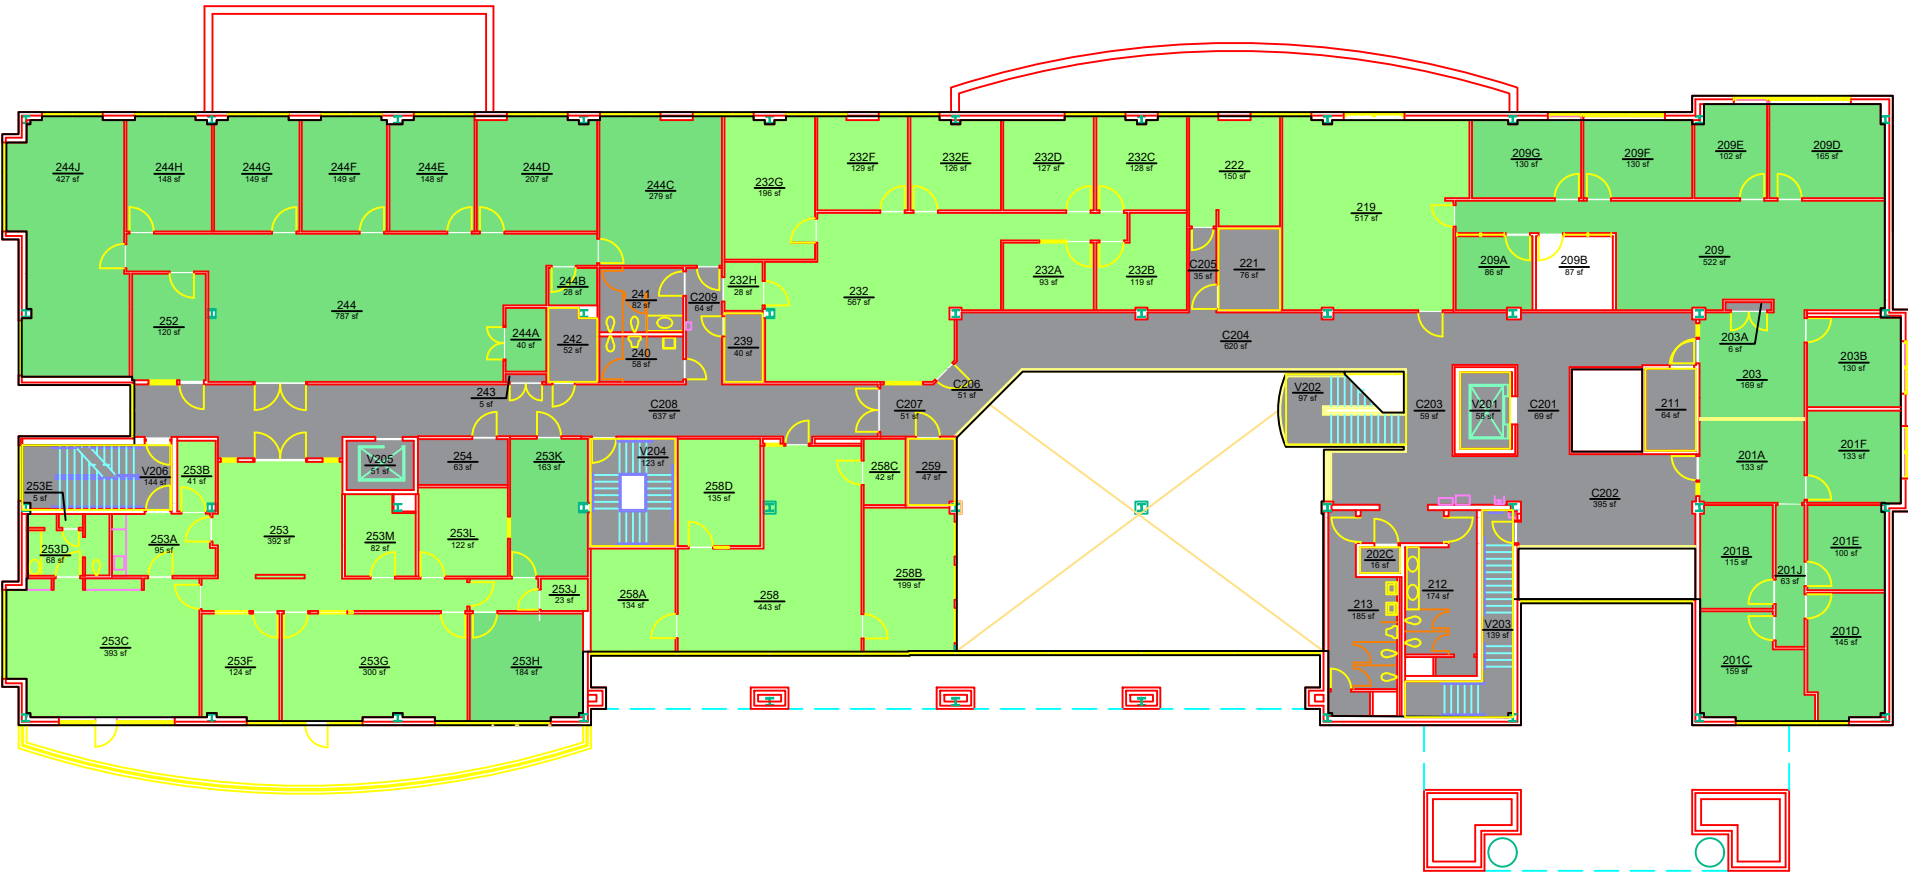

Planning, Design,
and Construction
Facilities Management
1161 West Samford Ave, Building 1
Auburn, AL 36849

DEPARTMENT
ALUMNI CENTER
LEVEL: 02

Building No.: AA Y0602
File Name: AA Y0602_02
Last Export: 10/03/2023
Report Created By: Dan Berry
Report Date: 05/15/2025