


DEPARTMENT		
	AREA	QTY
00000 - Nonassignable Areas	9,248	22
12085 - Entomology & Plant Pathology	12,174	60
13620 - Biological Sciences	14,060	65
18210 - Office of the Registrar	2,013	3
TOTAL:	37,495	150
Floor Gross:	42,991	

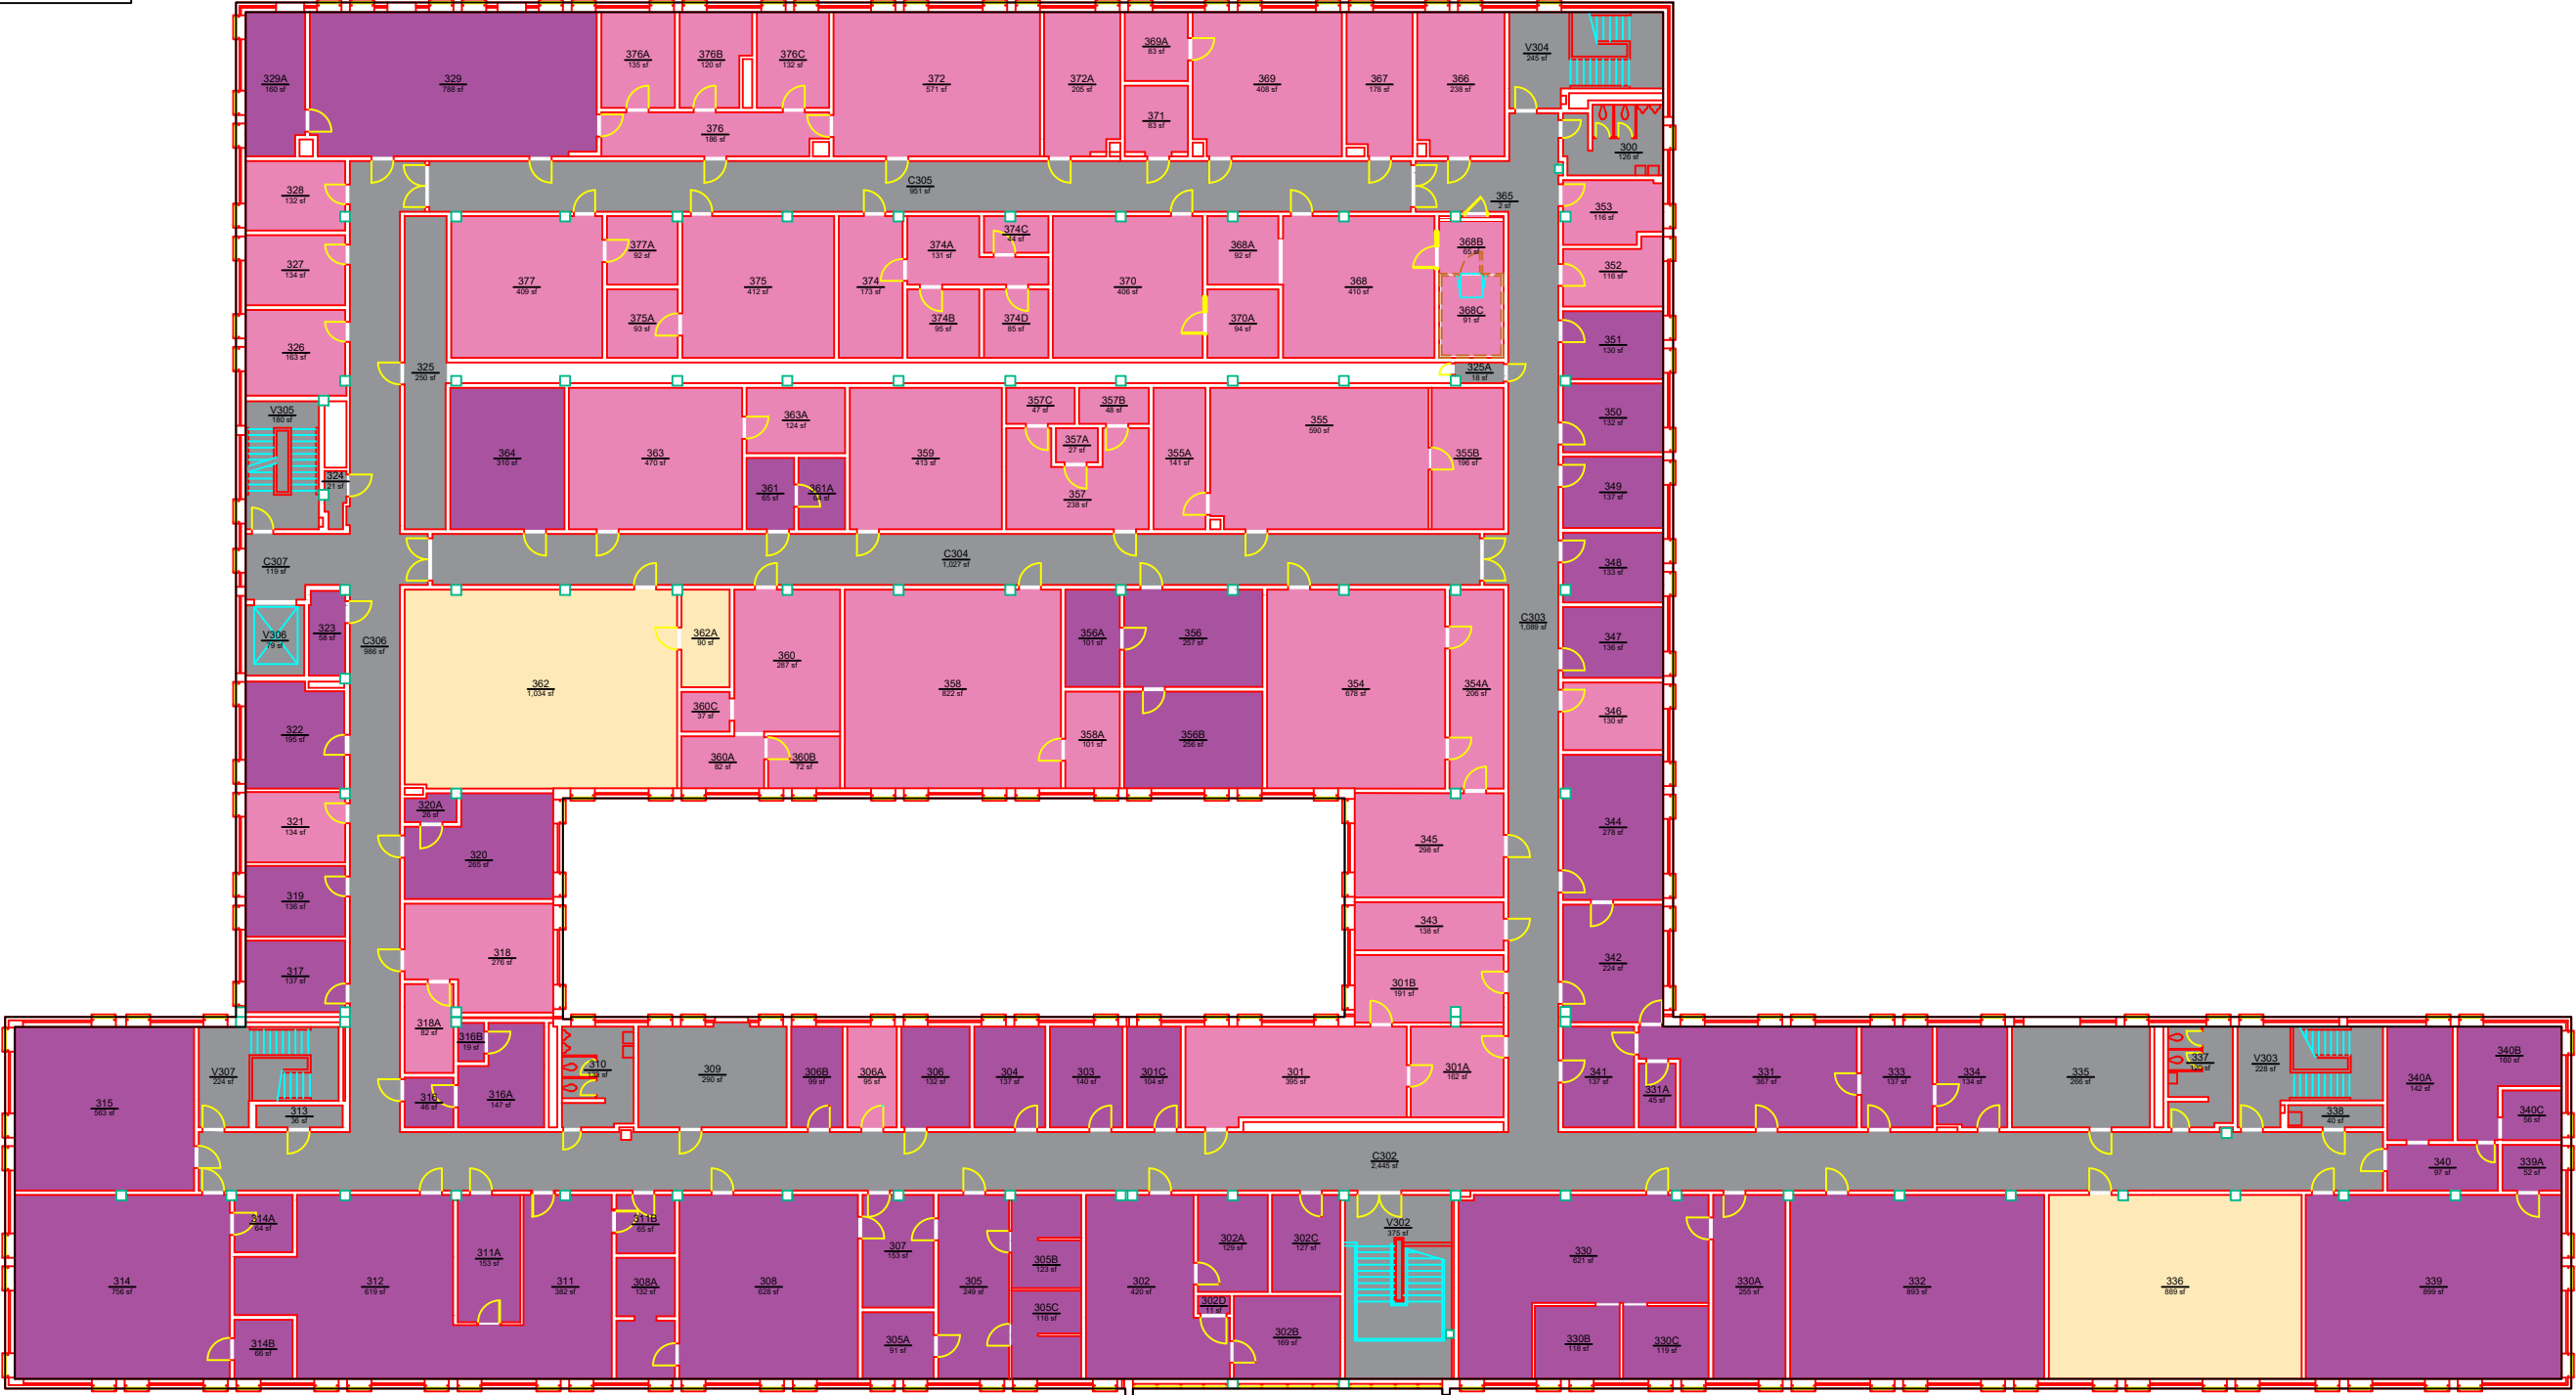

Planning, Design,  
and Construction  
Facilities Management  
1161 West Samford Ave, Building 1  
Auburn, AL 36849

DEPARTMENT  
FUNCHESS HALL  
LEVEL: 03

Building No.: AA\_Y0701  
File Name: AA\_Y0701\_03  
Last Export: 10/28/2023  
Report Created By: Dan Berry  
Report Date: 05/15/2025