


DEPARTMENT		
	AREA	QTY
00000 - Nonassignable Areas	2,386	6
TOTAL:	2,386	6
Floor Gross:	2,745	

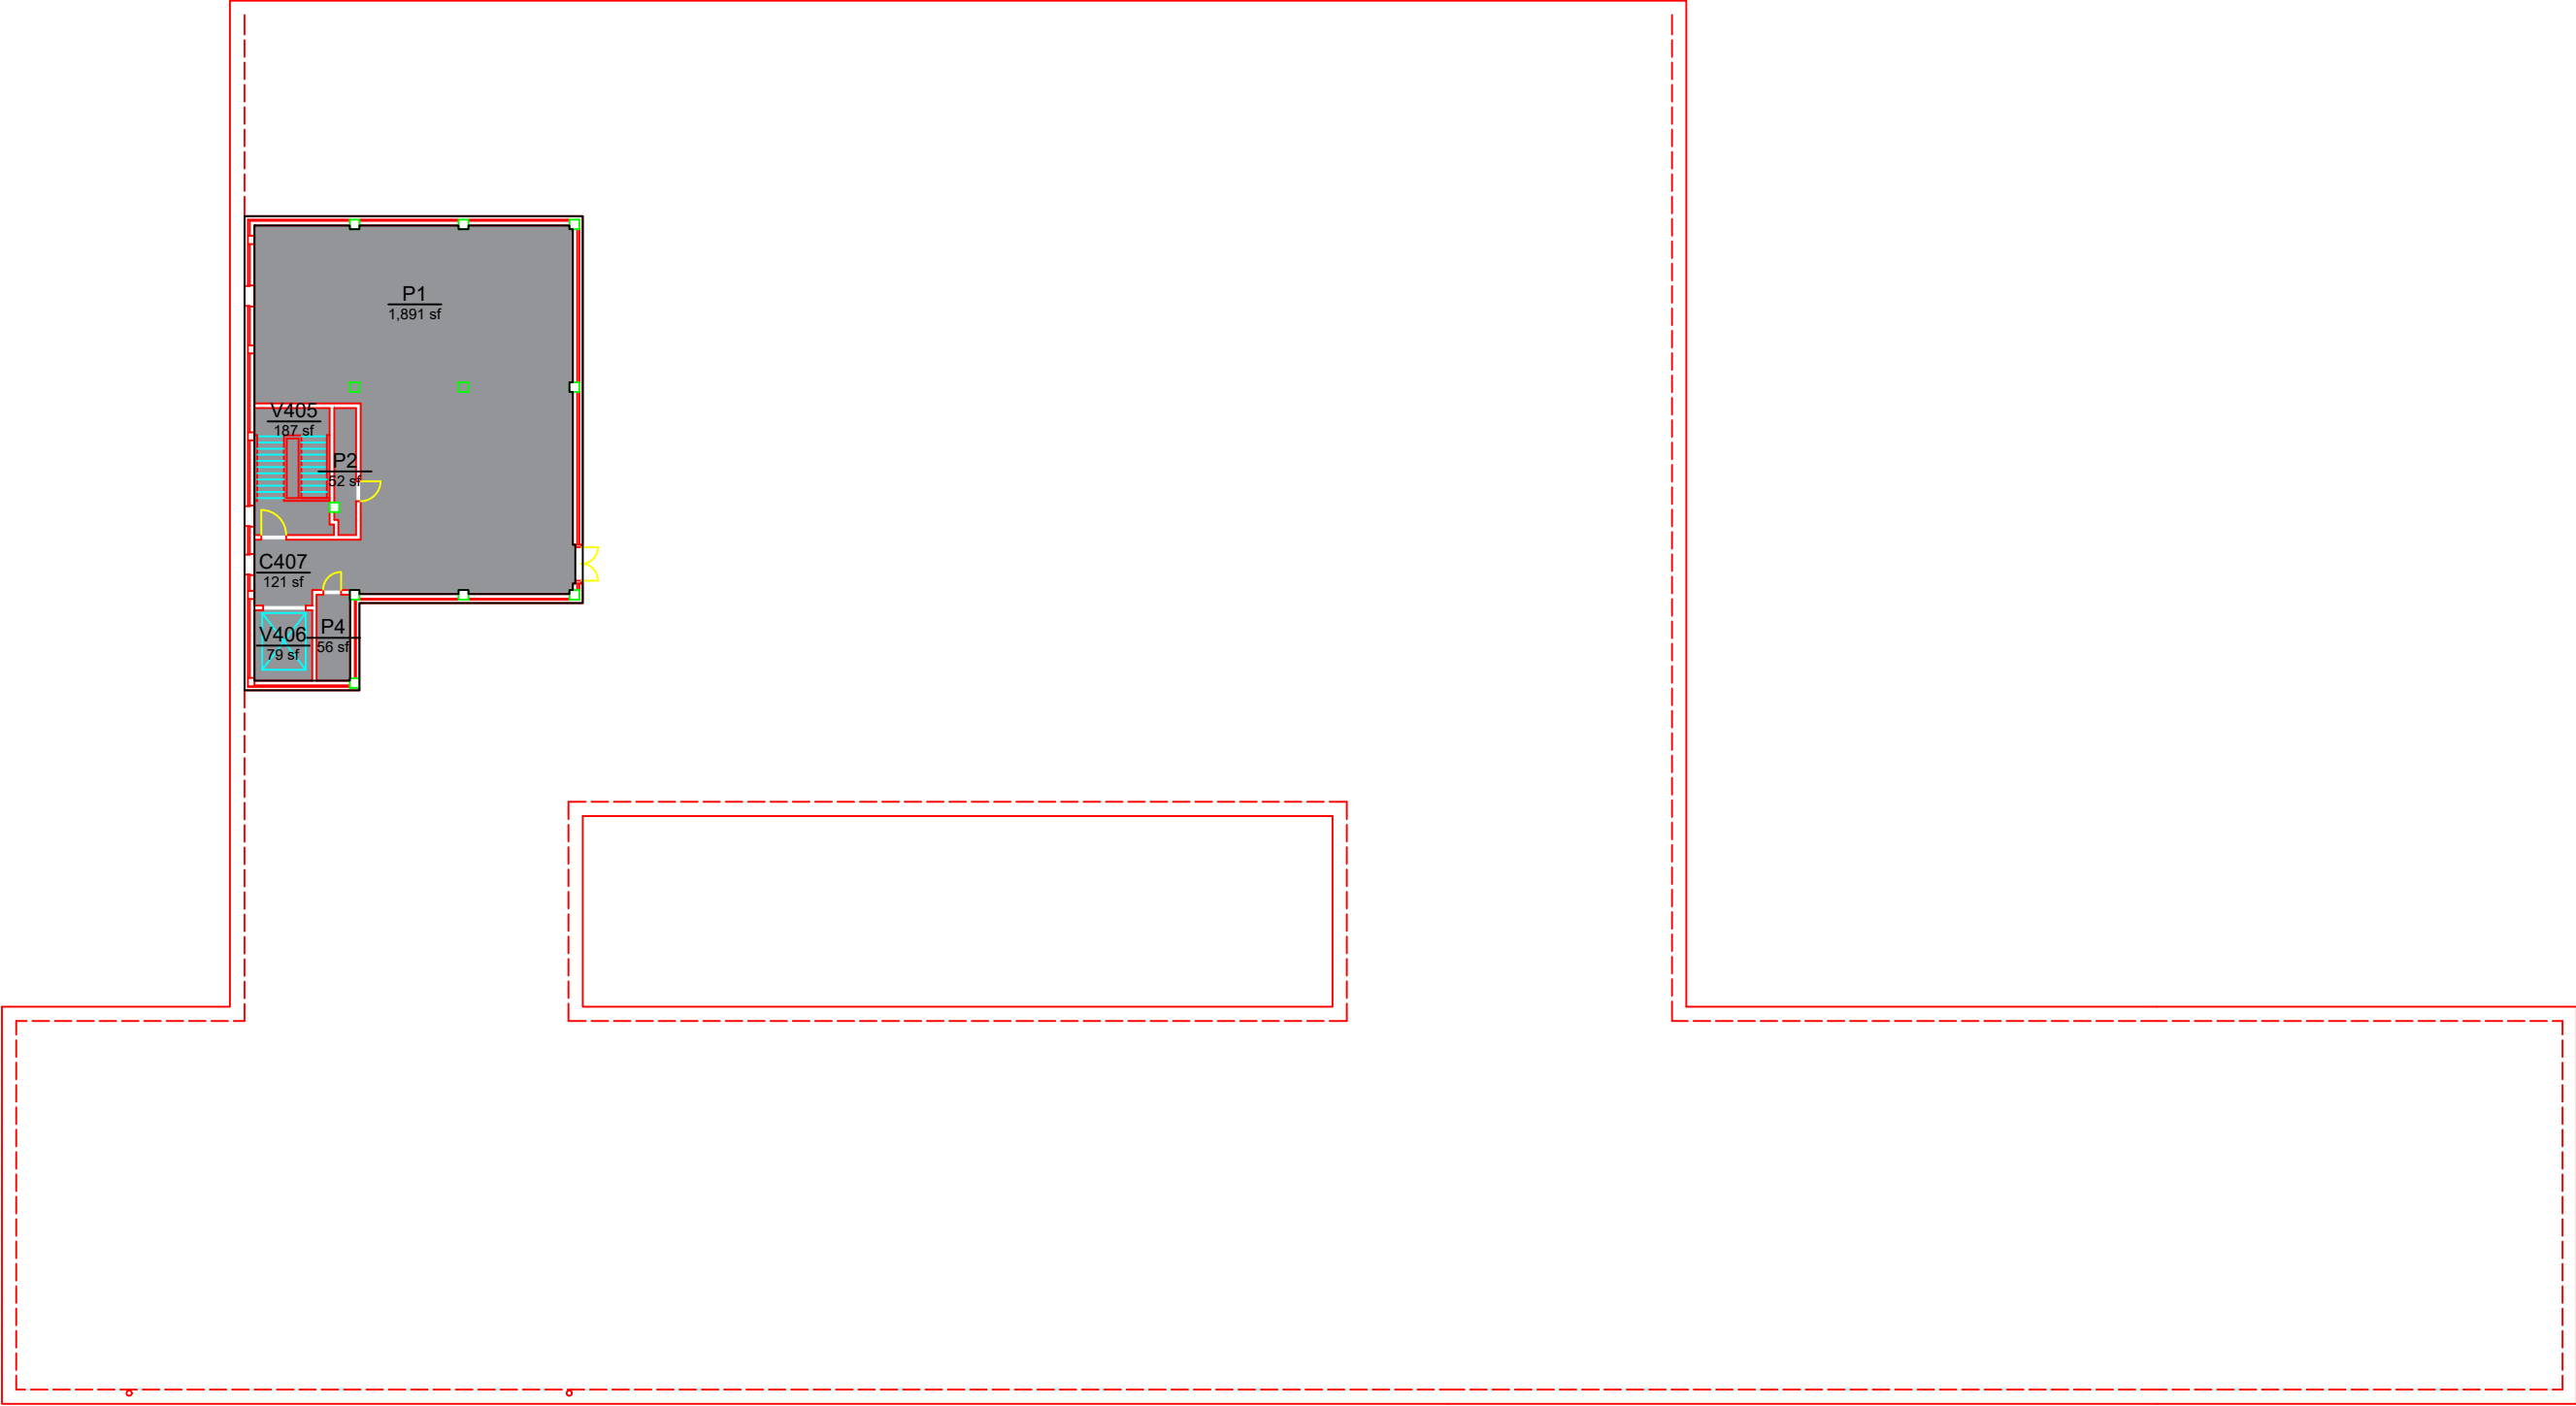

Planning, Design,
and Construction
Facilities Management
1161 West Samford Ave, Building 1
Auburn, AL 36849

DEPARTMENT
FUNCHESS HALL
LEVEL: 04

Building No.: AA_Y0701
File Name: AA_Y0701_04
Last Export: 06/28/2023
Report Created By: Dan Berry
Report Date: 05/15/2025