


DEPARTMENT			
		AREA	QTY
<div></div>	00000 - Nonassignable Areas	11,166	11
<div></div>	10203 - Maintenance	229	1
<div></div>	12000 - Agriculture Admin	914	1
TOTAL:		12,309	13
Floor Gross:		14,202	

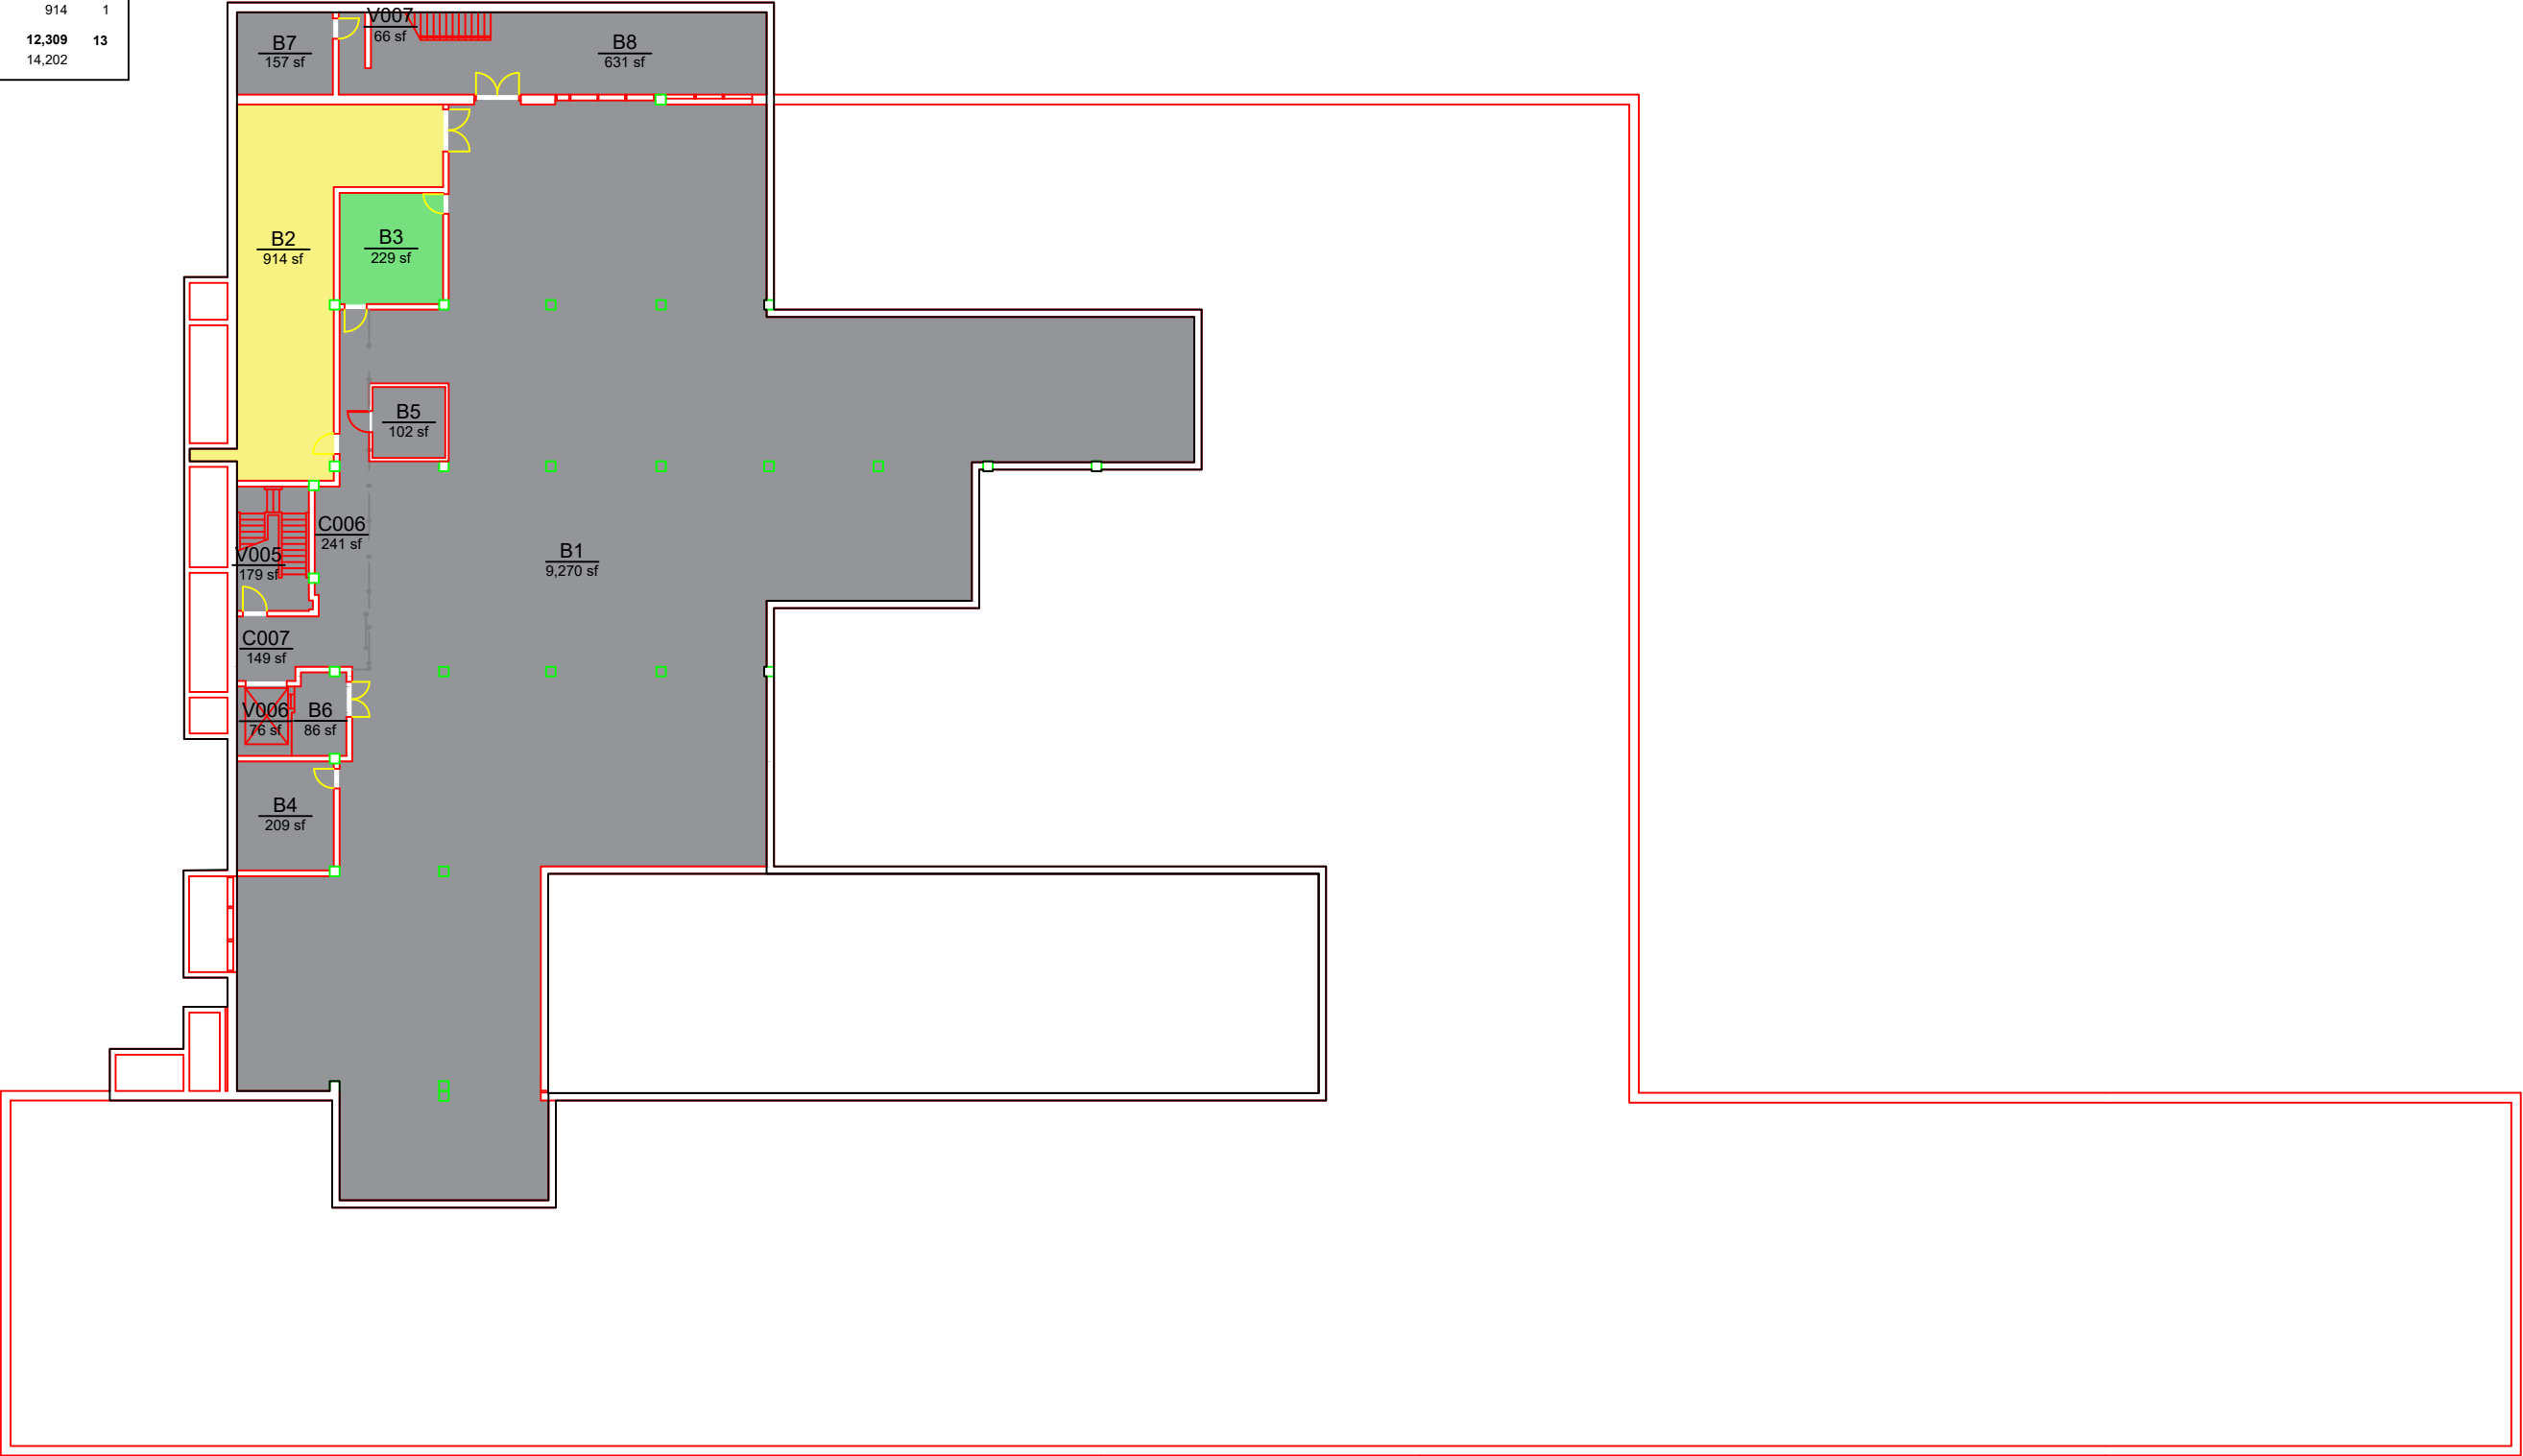

Planning, Design,
and Construction
Facilities Management
1161 West Samford Ave, Building 1
Auburn, AL 36849

DEPARTMENT
FUNCHESS HALL
LEVEL: B1

Building No.: AA_Y0701
File Name: AA_Y0701_B1
Last Export: 06/28/2023
Report Created By: Dan Berry
Report Date: 05/15/2025