


DEPARTMENT			
		AREA	QTY
<div></div>	00000 - Nonassignable Areas	2,438	18
<div></div>	10000 - President's Office	3,780	10
TOTAL:		6,218	28
Floor Gross:		7,337	

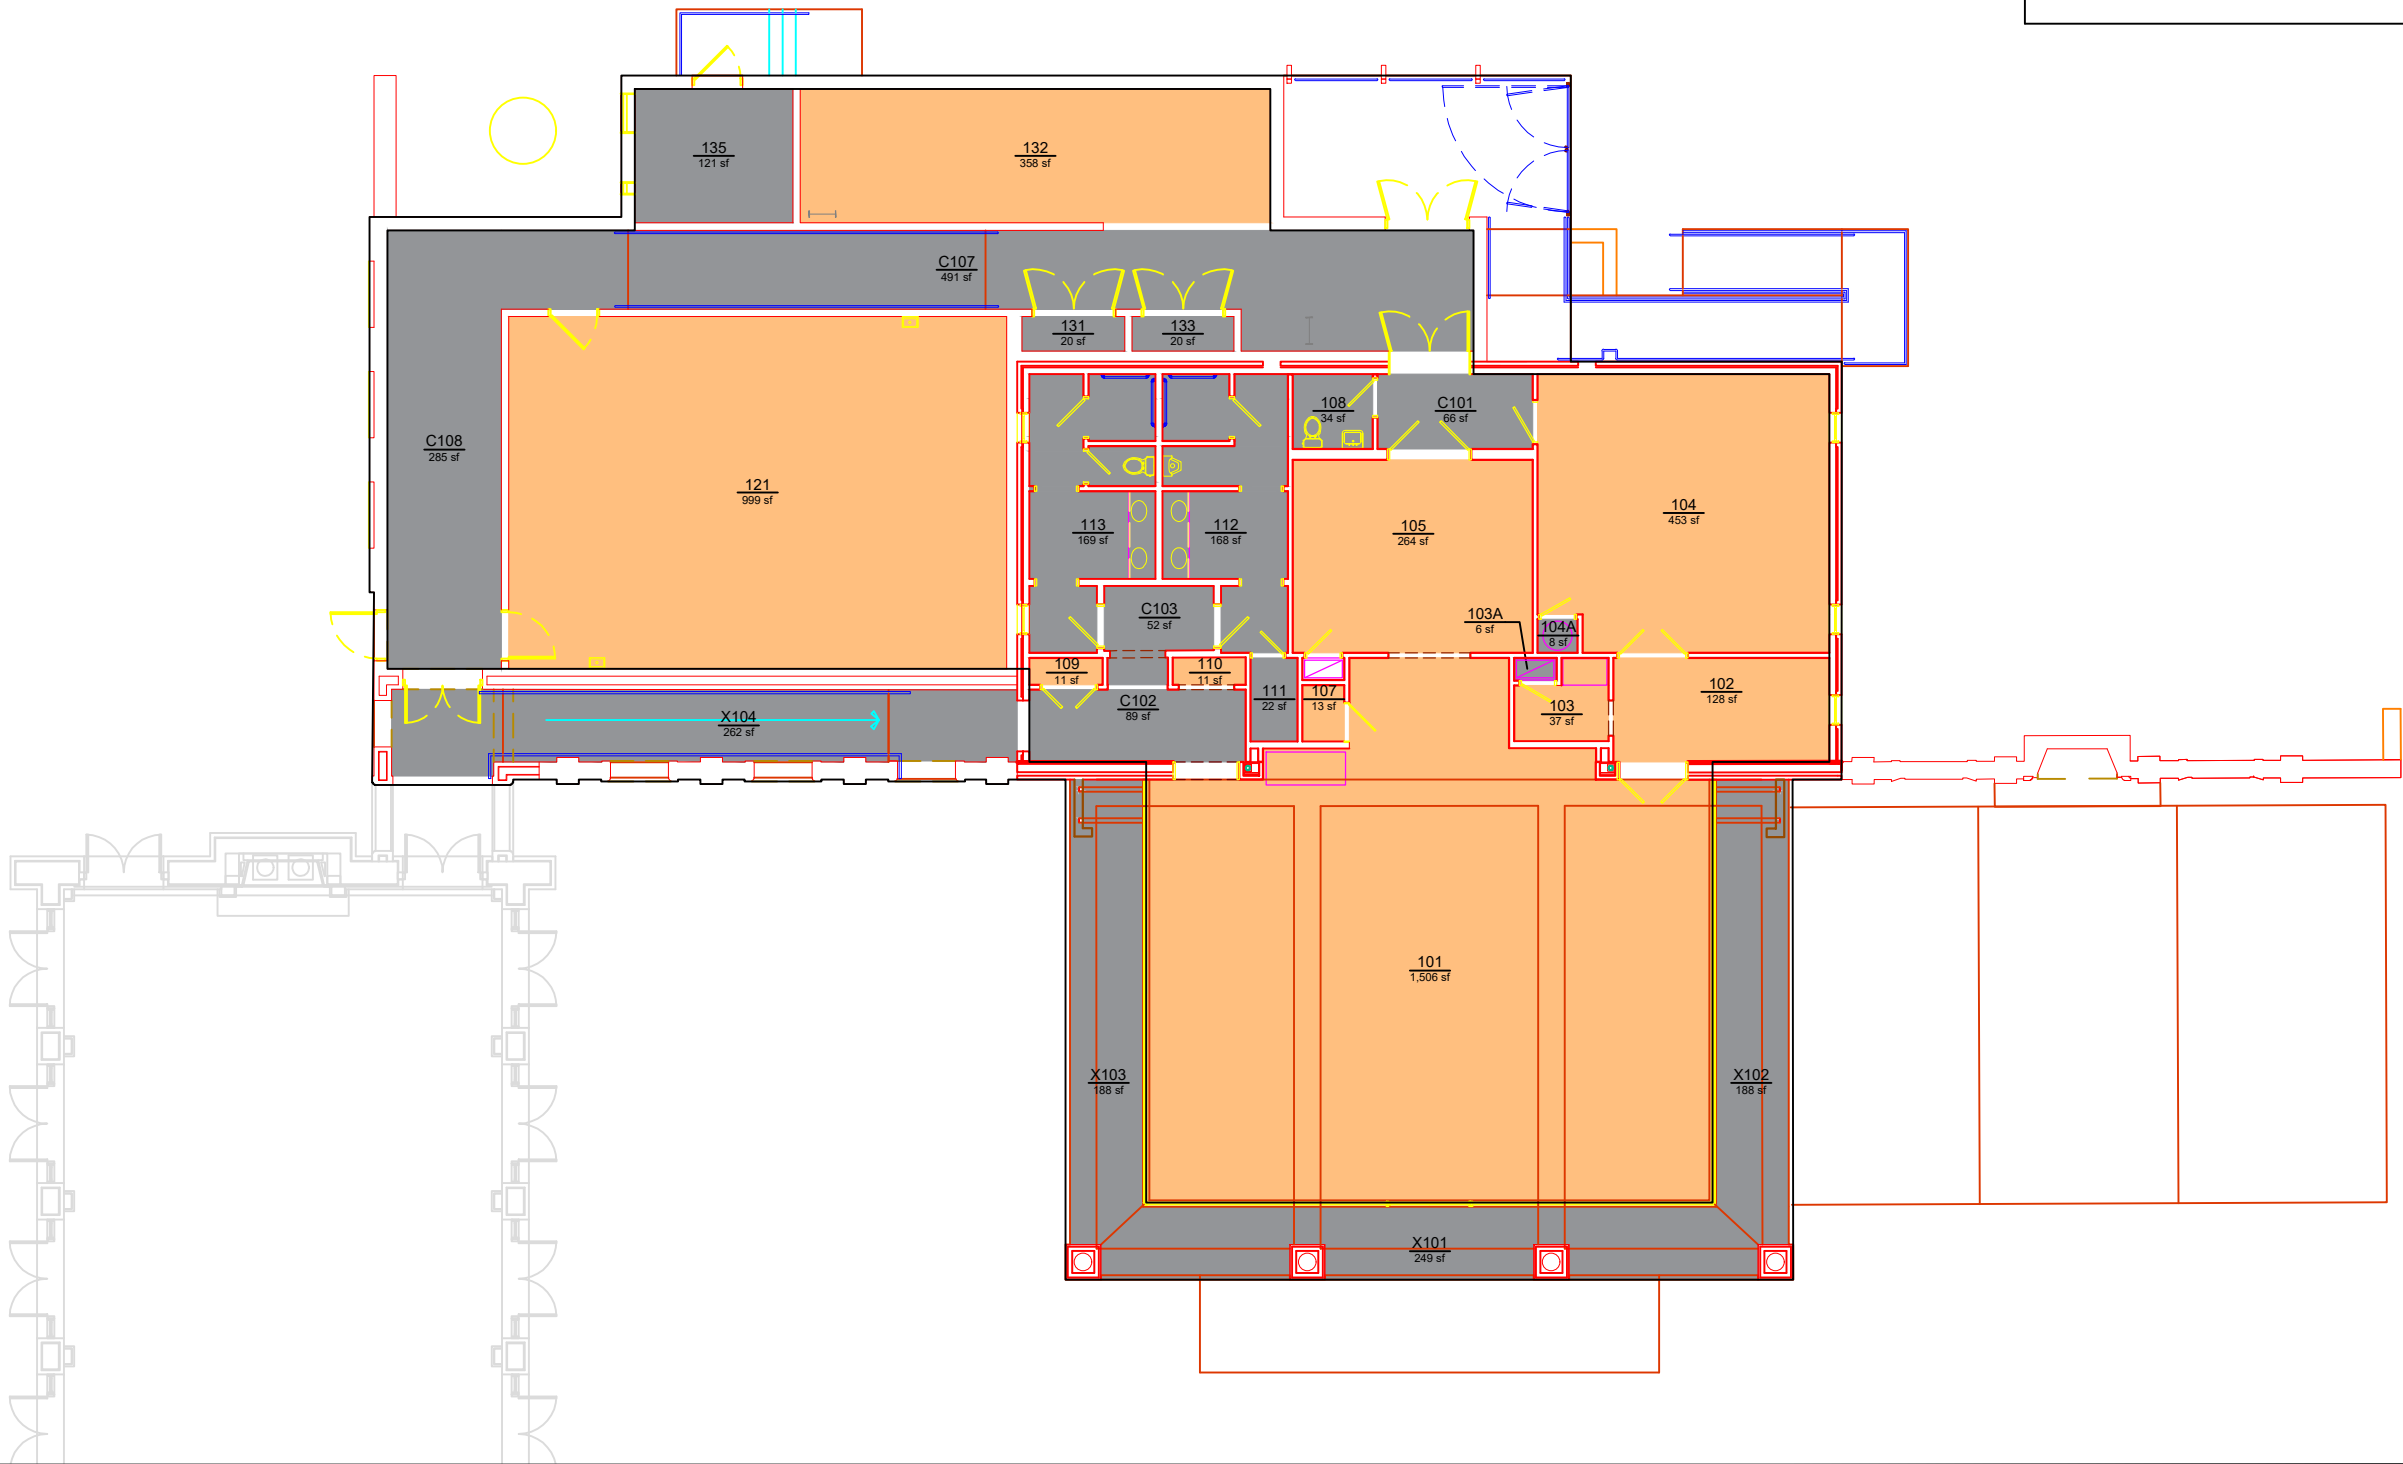

Planning, Design,  
and Construction  
Facilities Management  
1161 West Samford Ave, Building 1  
Auburn, AL 36849

DEPARTMENT  
PRESIDENT GARDEN PAVILION  
LEVEL: 01

Building No.: AA\_Y0902  
File Name: AA\_Y0902\_01  
Last Export: 06/28/2023  
Report Created By: Dan Berry  
Report Date: 05/15/2025