


DEPARTMENT			
		AREA	QTY
<div></div>	00000 - Nonassignable Areas	943	7
<div></div>	14600 - Human Sciences Admin	1,618	11
TOTAL:		2,561	18
Floor Gross:		3,045	

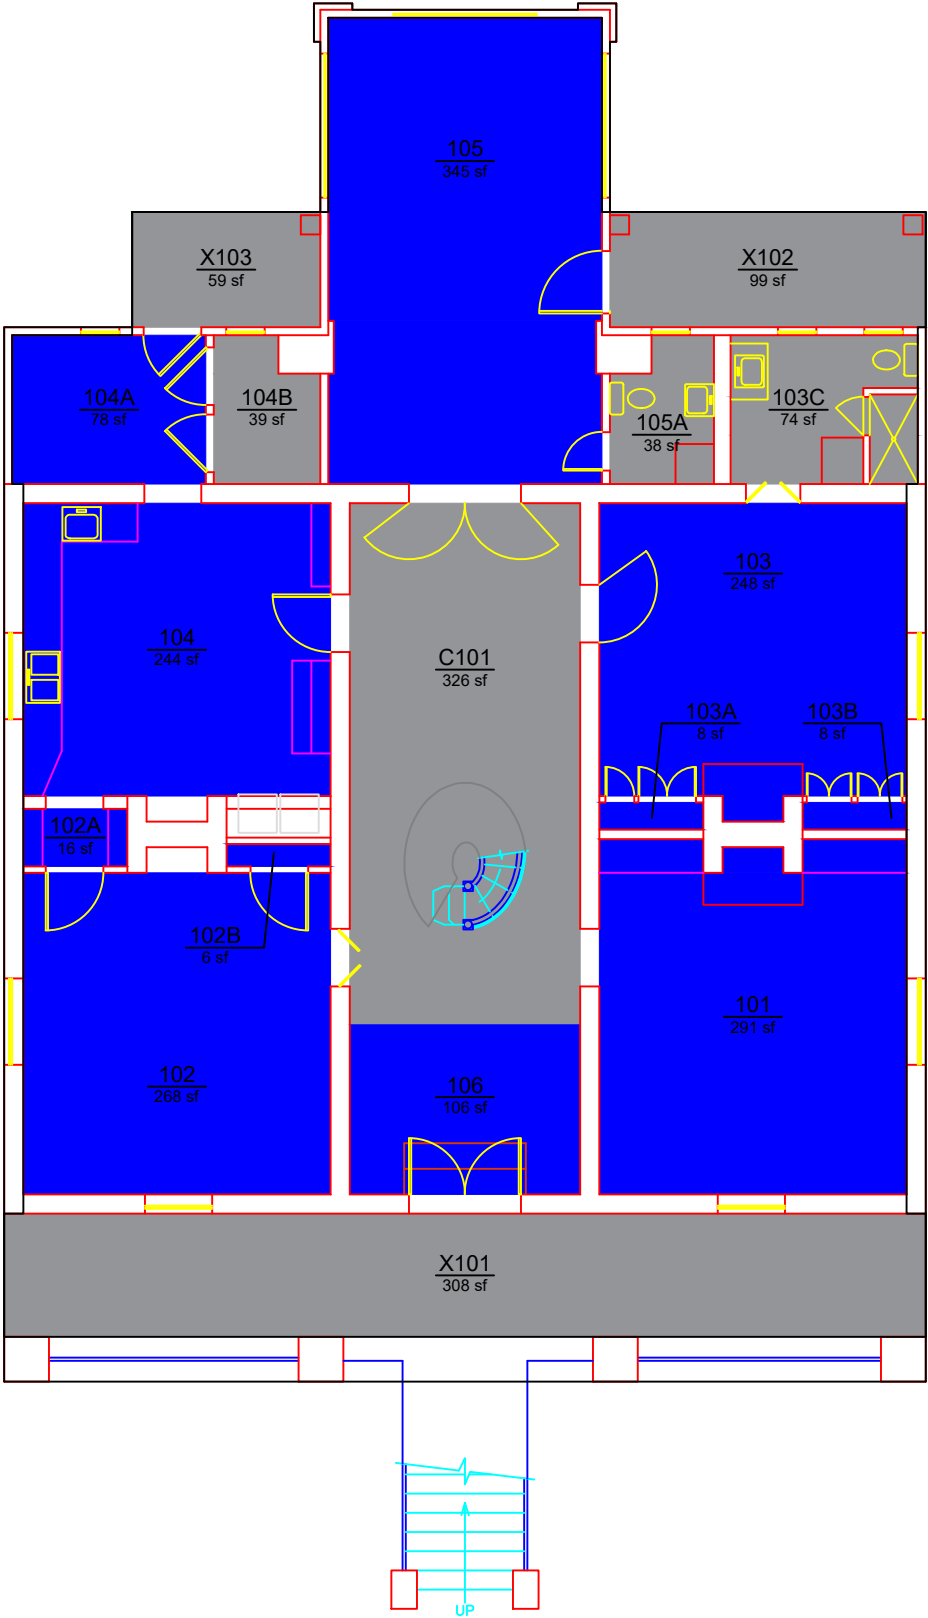

DEPARTMENT

CARY CENTER: HALLIDAY-CARY-PICK HOUSE

LEVEL: 01



Planning, Design,  
and Construction  
Facilities Management  
1161 West Samford Ave., Building 1  
Auburn, AL 36849

Building No.: AC A0012  
File Name: AC A0012\_01  
Last Export: 10/12/2024  
Report Created By: Dan Berry  
Report Date: 05/15/2025