


DEPARTMENT			
		AREA	QTY
	00000 - Nonassignable Areas	423	6
	15070 - Pharmacy Health Services	1,437	12
TOTAL:		1,860	18
Floor Gross:		2,397	

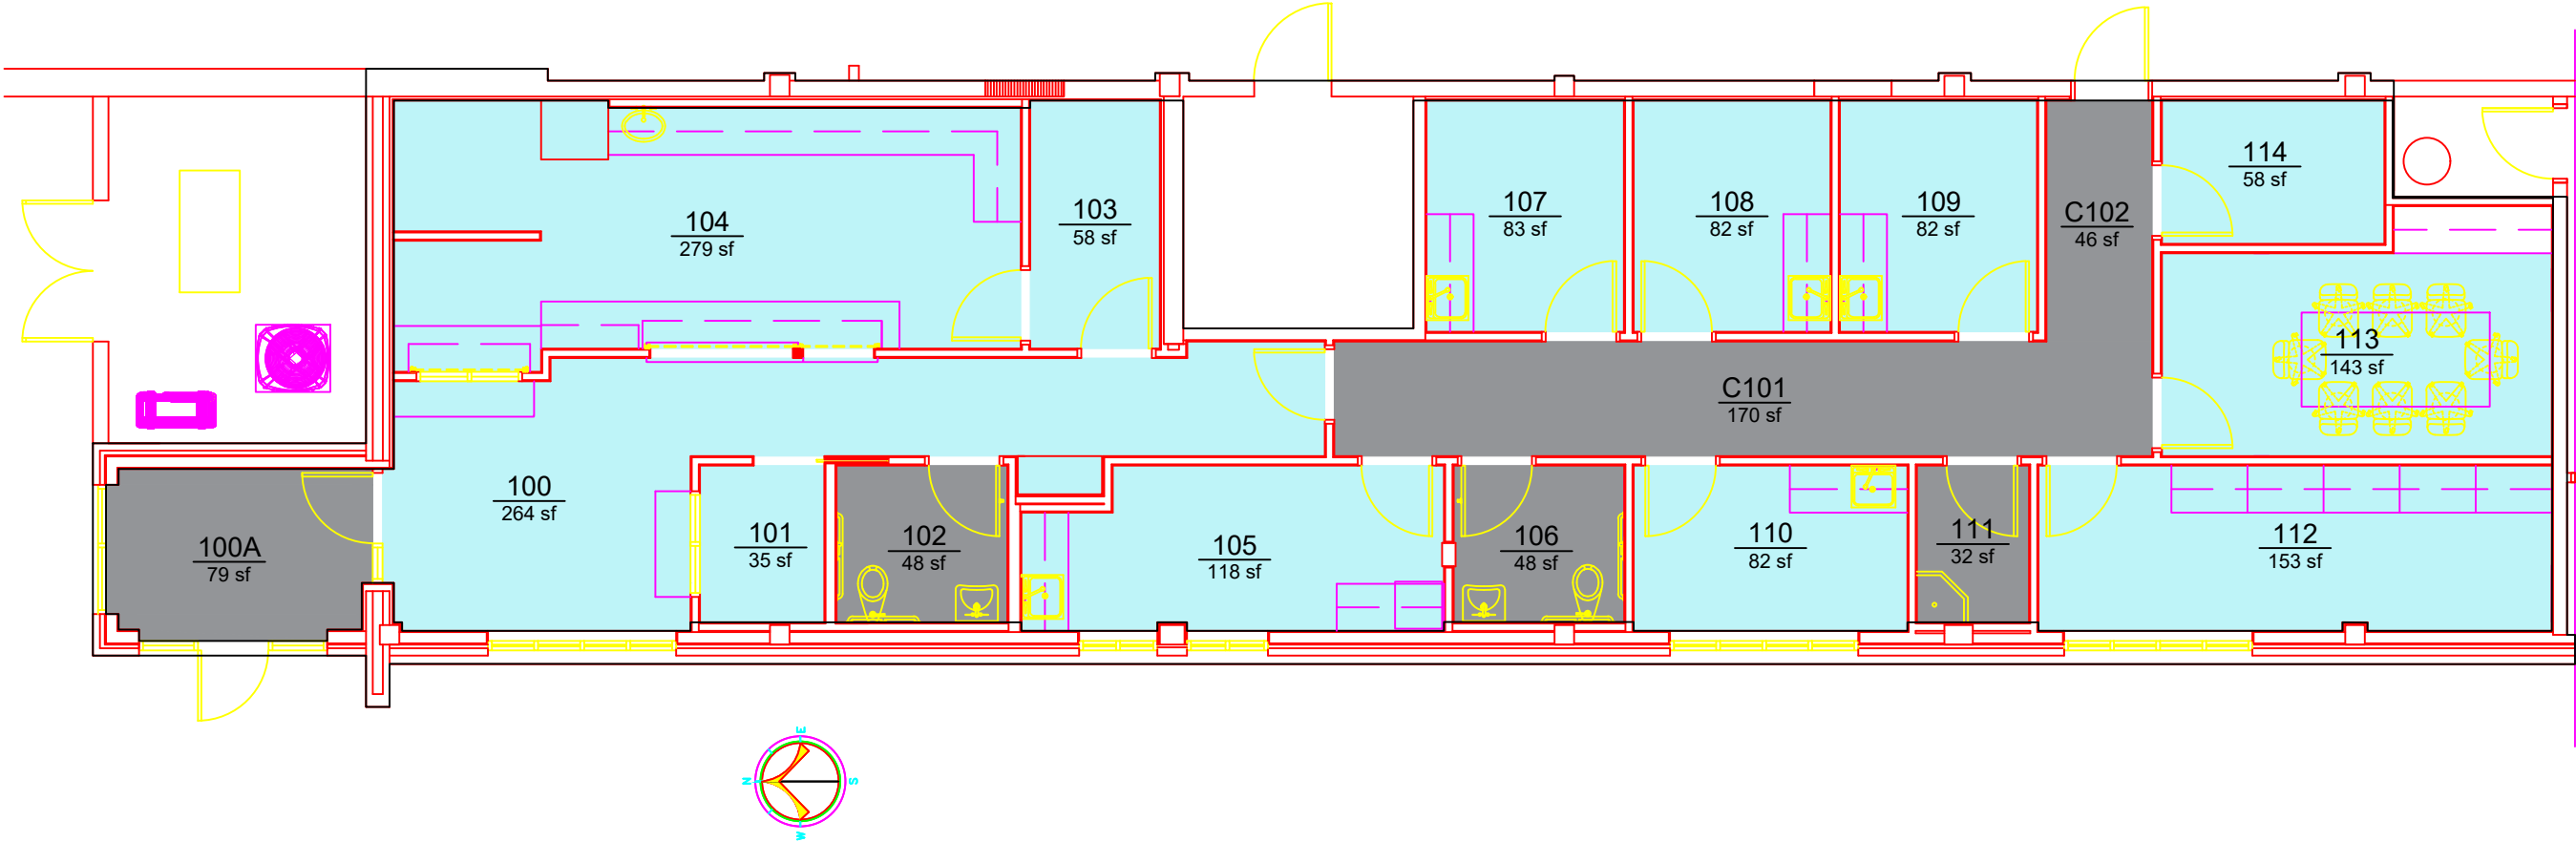

Planning, Design,
and Construction
Facilities Management
1161 West Samford Ave, Building 1
Auburn, AL 36849

DEPARTMENT

BOYKIN CENTER - AU HEALTHCARE AND EDUCATION CLINIC

LEVEL: 01

Building No.: AC A0022

File Name: AC A0022_01

Last Export: 05/27/2023

Report Created By: Dan Berry

Report Date: 05/15/2025