


DEPARTMENT			
		AREA	QTY
<div></div>	00000 - Nonassignable Areas	1,969	10
<div></div>	10207 - Planning Design and Construction	1,025	4
<div></div>	12600 - Education Admin	2,214	7
<div></div>	15810 - Provost & VP Academic Affairs	4,732	20
<div></div>	17060 - VP Research Admin	1,307	8
TOTAL:		11,247	49
Floor Gross:		12,162	

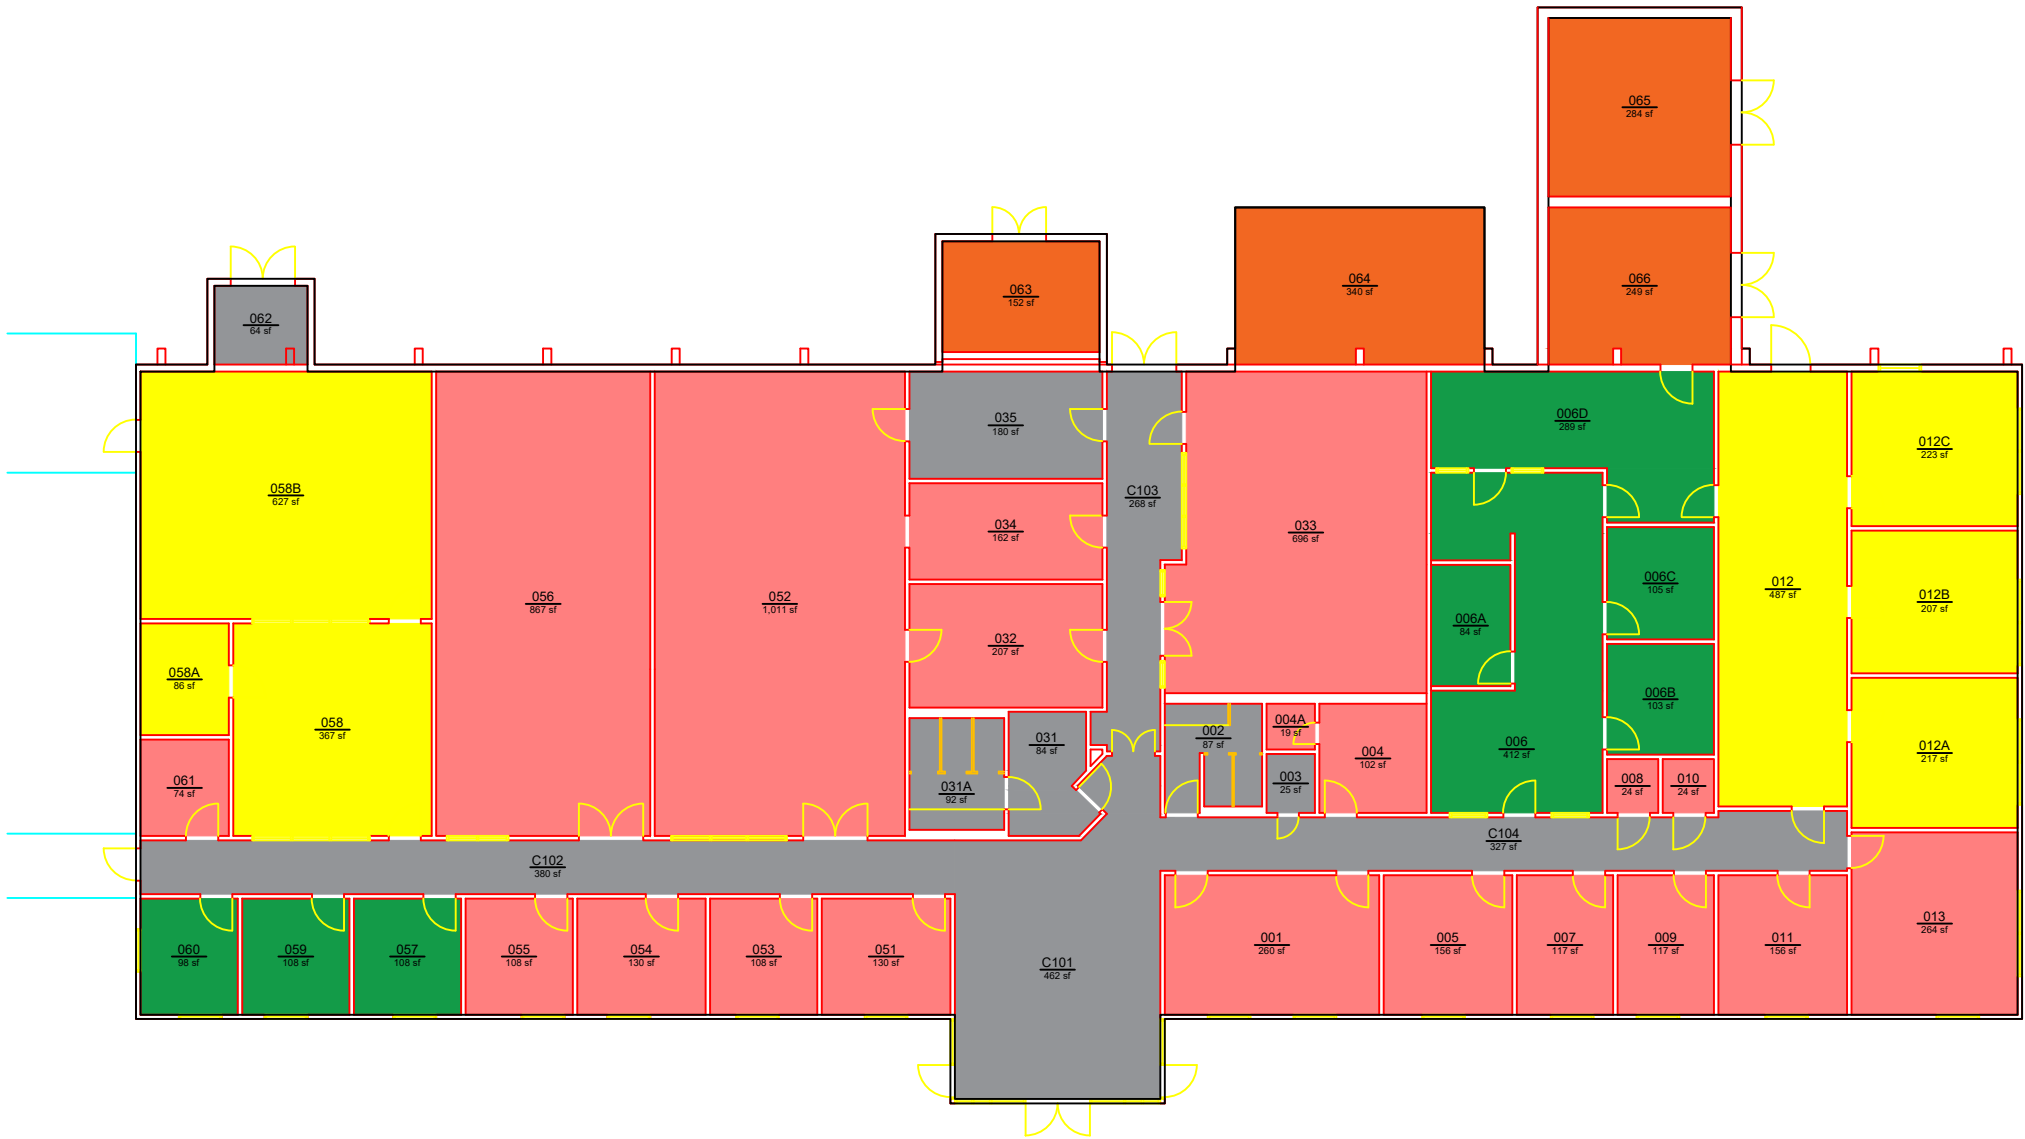

Planning, Design,
and Construction
Facilities Management
1161 West Samford Ave, Building 1
Auburn, AL 36849

DEPARTMENT
SKYWAY DRIVE: RESEARCH FACILITY 1
LEVEL: 01

Building No.: AP_A0001
File Name: AP_A0001_01
Last Export: 05/27/2023
Report Created By: Dan Berry
Report Date: 05/14/2025