


DEPARTMENT			
		AREA	QTY
<div></div>	00000 - Nonassignable Areas	449	6
<div></div>	11102 - Air Transportation	12,960	14
TOTAL:		13,409	20
Floor Gross:		14,484	

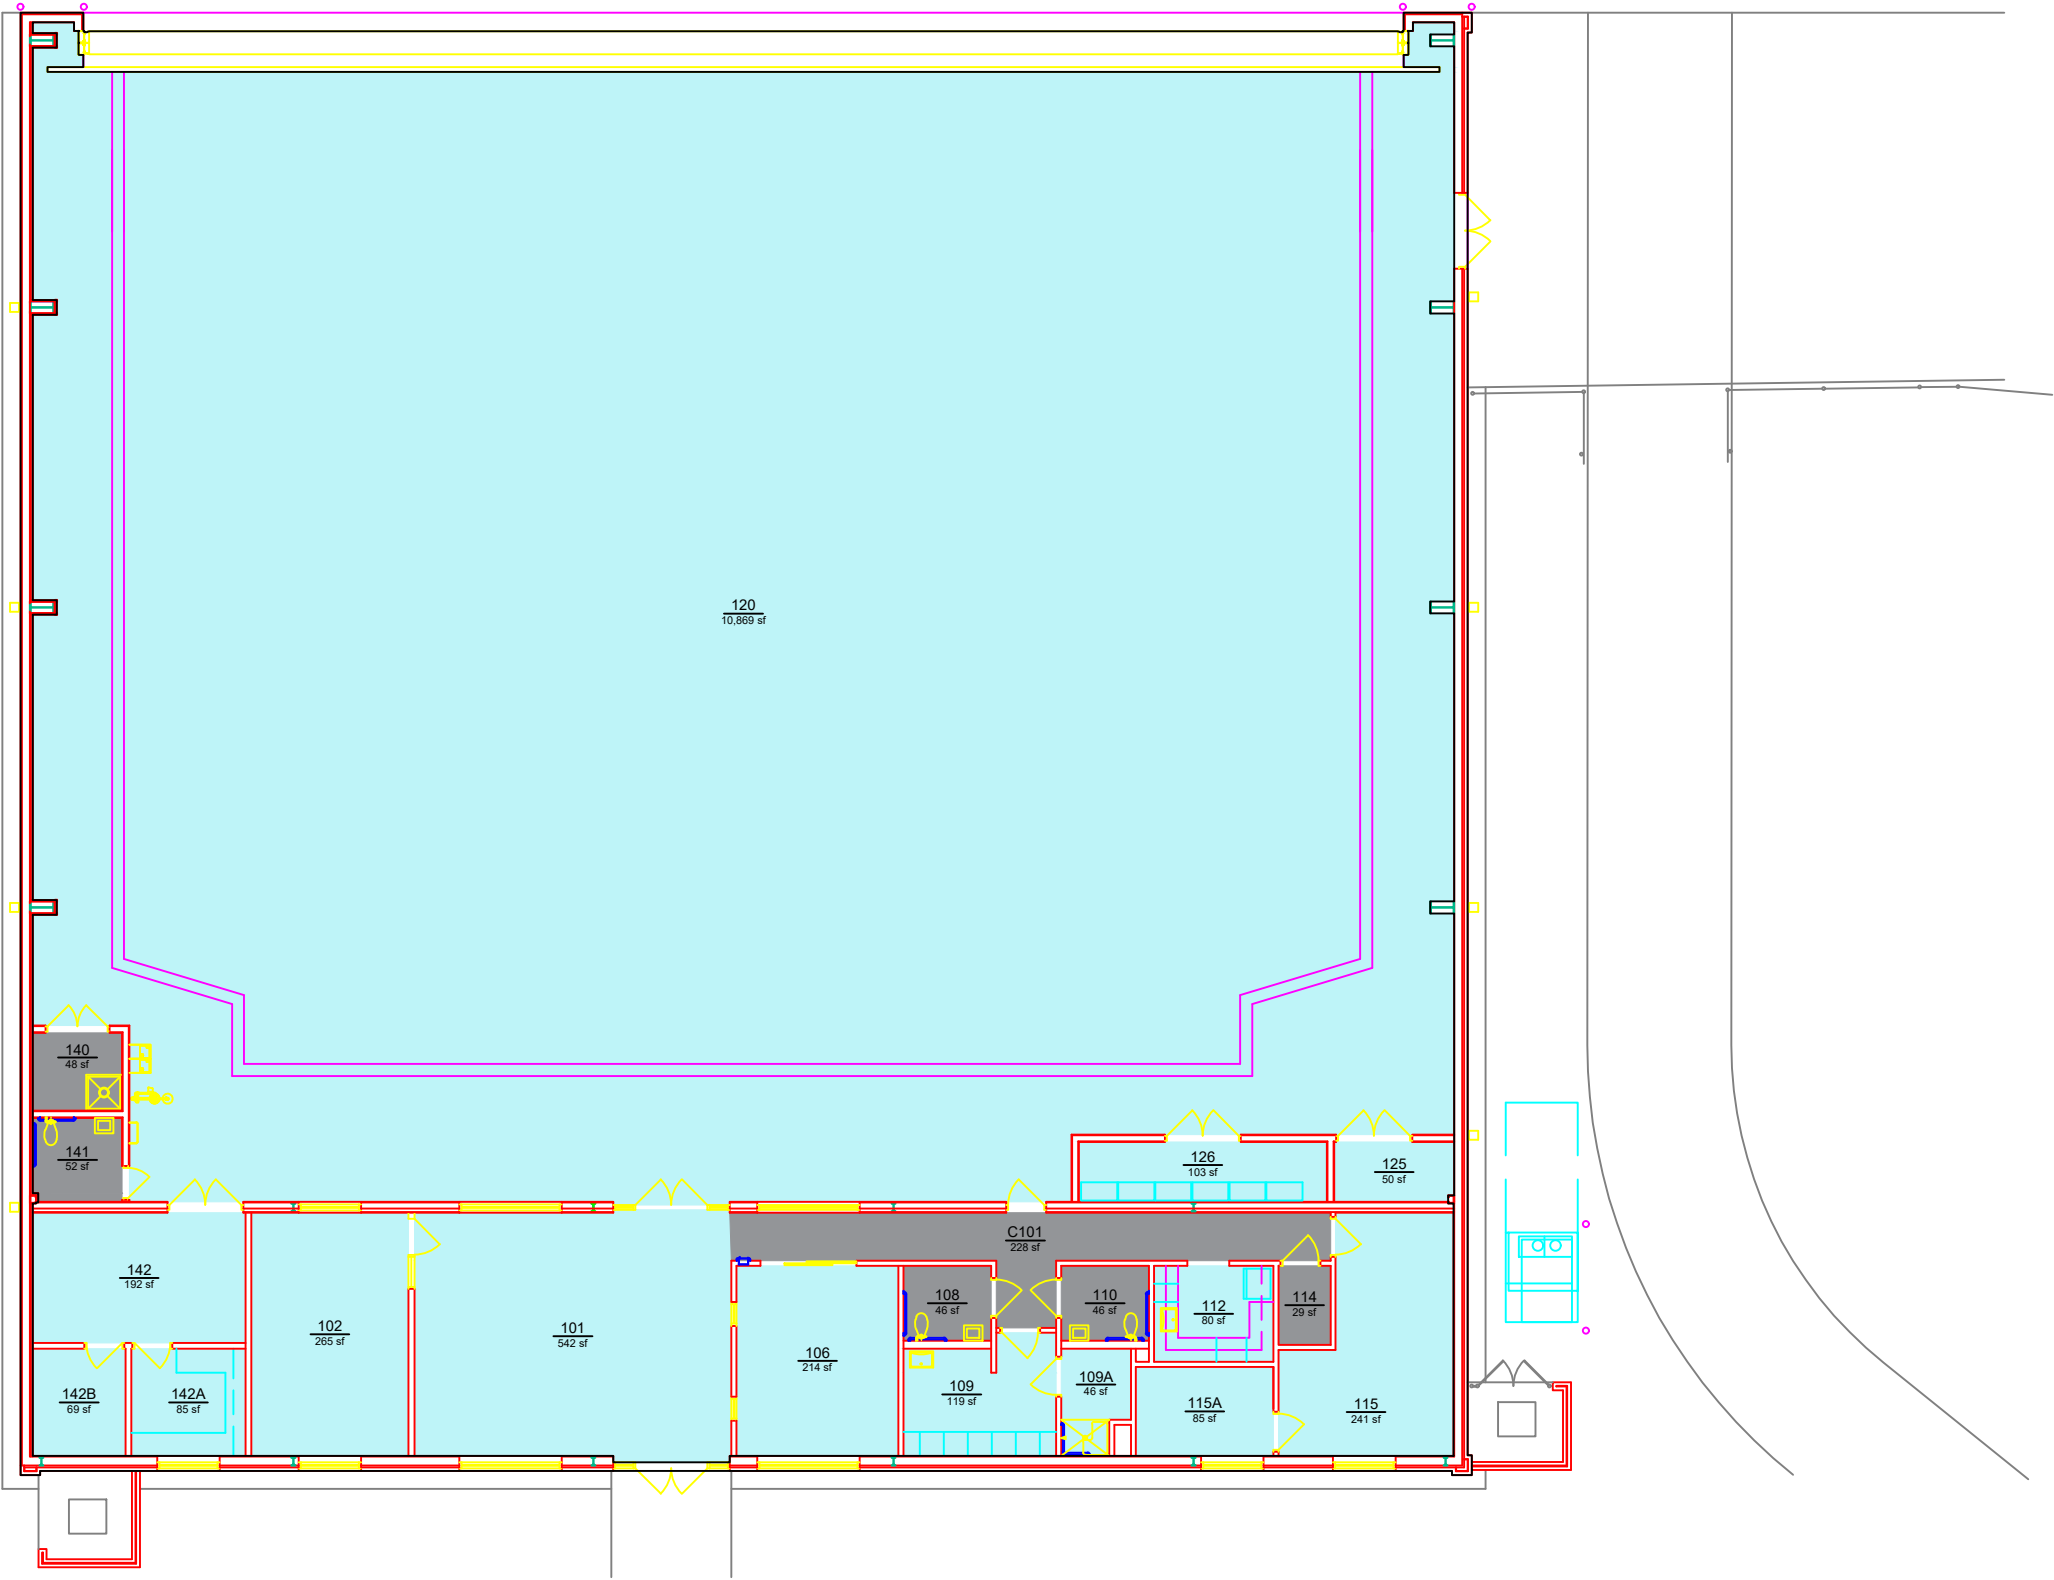

DEPARTMENT

AIRPORT: AIR TRANSPORTATION HANGAR

LEVEL: 01



Planning, Design,
and Construction
Facilities Management
1161 West Samford Ave, Building 1
Auburn, AL 36849

Building No.: AP N1402
File Name: AP N1402_01
Last Export: 10/17/2023
Report Created By: Dan Berry
Report Date: 05/14/2025