
DEPARTMENT			
		AREA	QTY
	00000 - Nonassignable Areas	1,351	2
	12160 - Poultry Science	16,446	3
TOTAL:		17,797	5
	Floor Gross:	18,228	

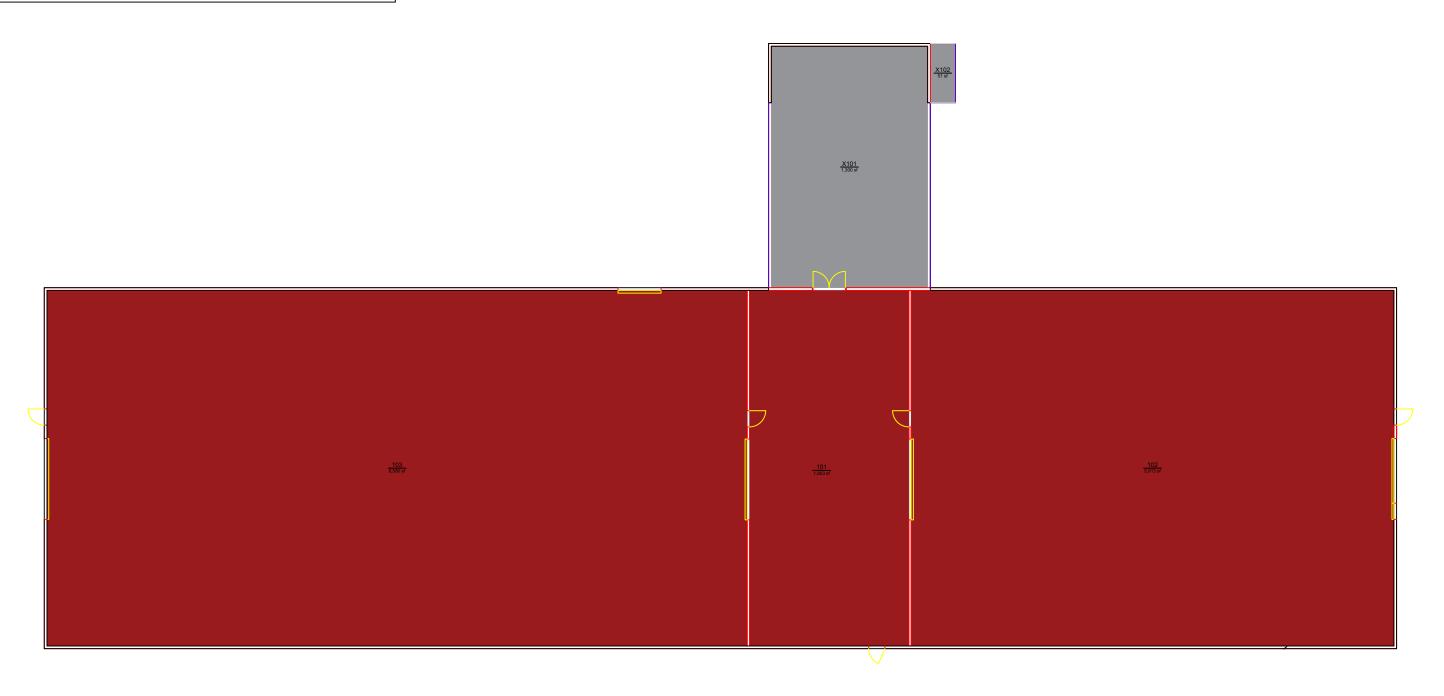



Planning, Design, and Construction

Facilities Management 1161 West Samford Ave., Building 1 Auburn, AL 36849 DEPARTMENT

LEVEL: 01