
DEPARTMENT			
		AREA	QTY
	00000 - Nonassignable Areas	1,523	8
	12160 - Poultry Science	9,577	2
TOTAL:		11,100	10
Floor Gross:		11,623	

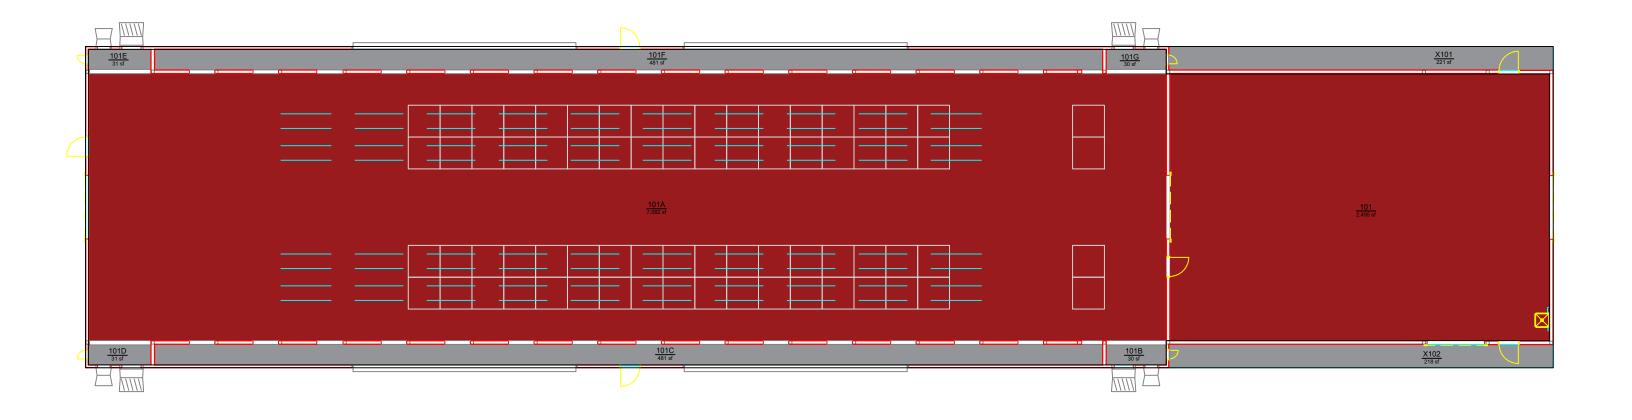



Planning, Design, and Construction

Facilities Management 1161 West Samford Ave., Building 1 Auburn, AL 36849

LEVEL: 01