


| DEPARTMENT | | | |
|--------------|-----------------------------|-------|-----|
| | | AREA | QTY |
| <div></div> | 00000 - Nonassignable Areas | 591 | 9 |
| <div></div> | 30000 - AAES Admin | 1,280 | 9 |
| TOTAL: | | 1,871 | 18 |
| Floor Gross: | | 2,115 | |

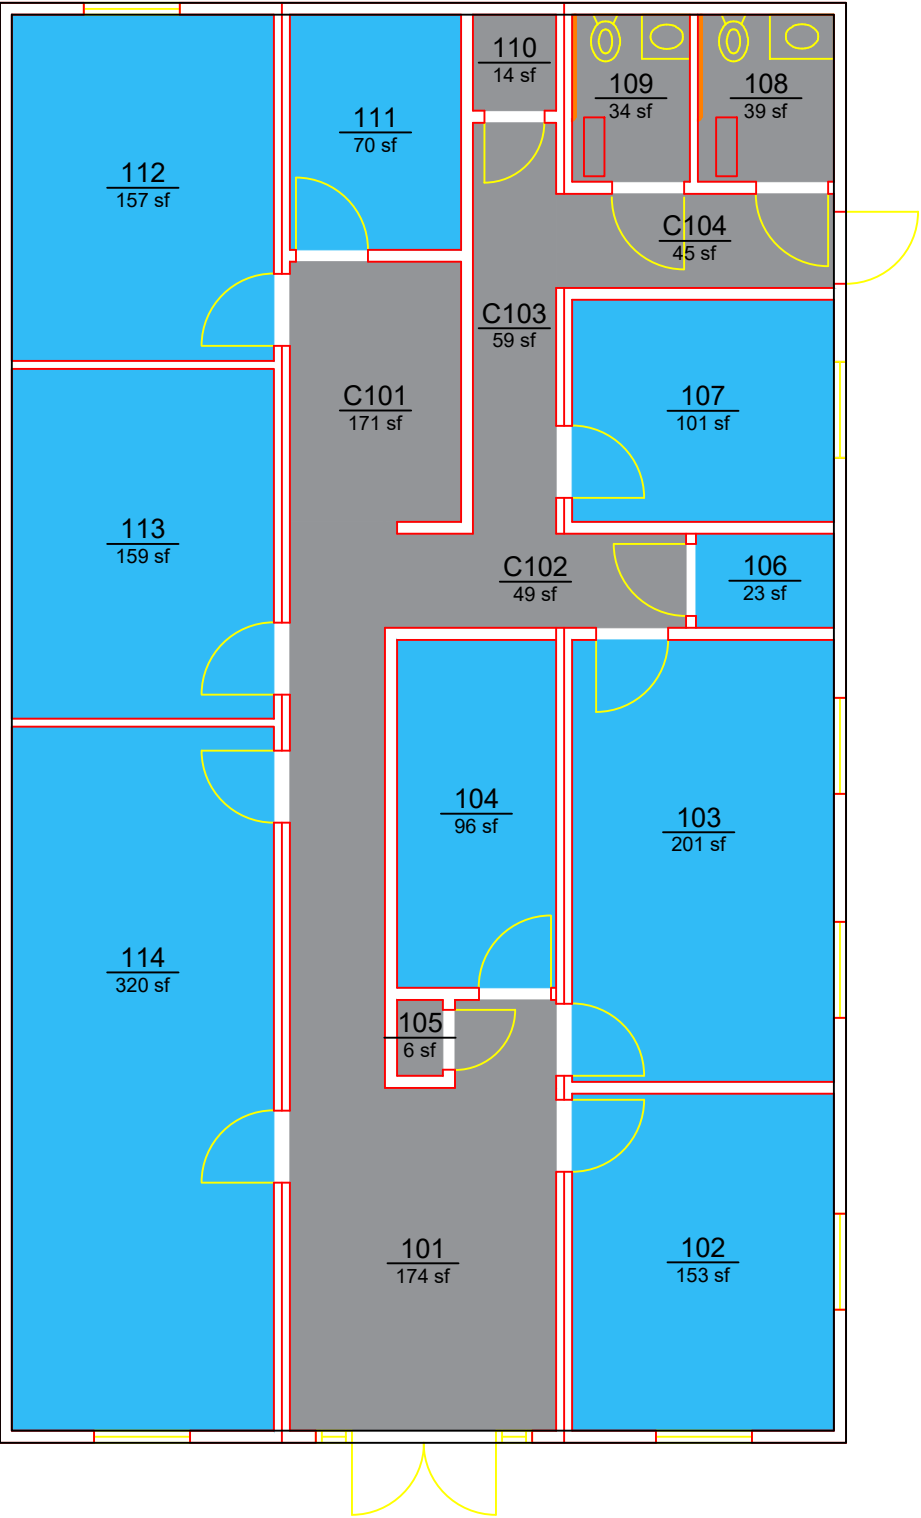

Planning, Design,
and Construction
Facilities Management
1161 West Samford Ave, Building 1
Auburn, AL 36849

DEPARTMENT
SHELL FISHERIES: GENETICS LABORATORY ANNEX
LEVEL: 01

Building No.: NA_Q2001
File Name: NA_Q2001_01
Last Export: 10/27/2023
Report Created By: Dan Berry
Report Date: 05/15/2025