


DEPARTMENT			
<div></div>	12110 - Schl Fisheries Aquac	AREA	QTY
	Aquat Sci	1,928	2
TOTAL:		1,928	2
Floor Gross:		2,016	

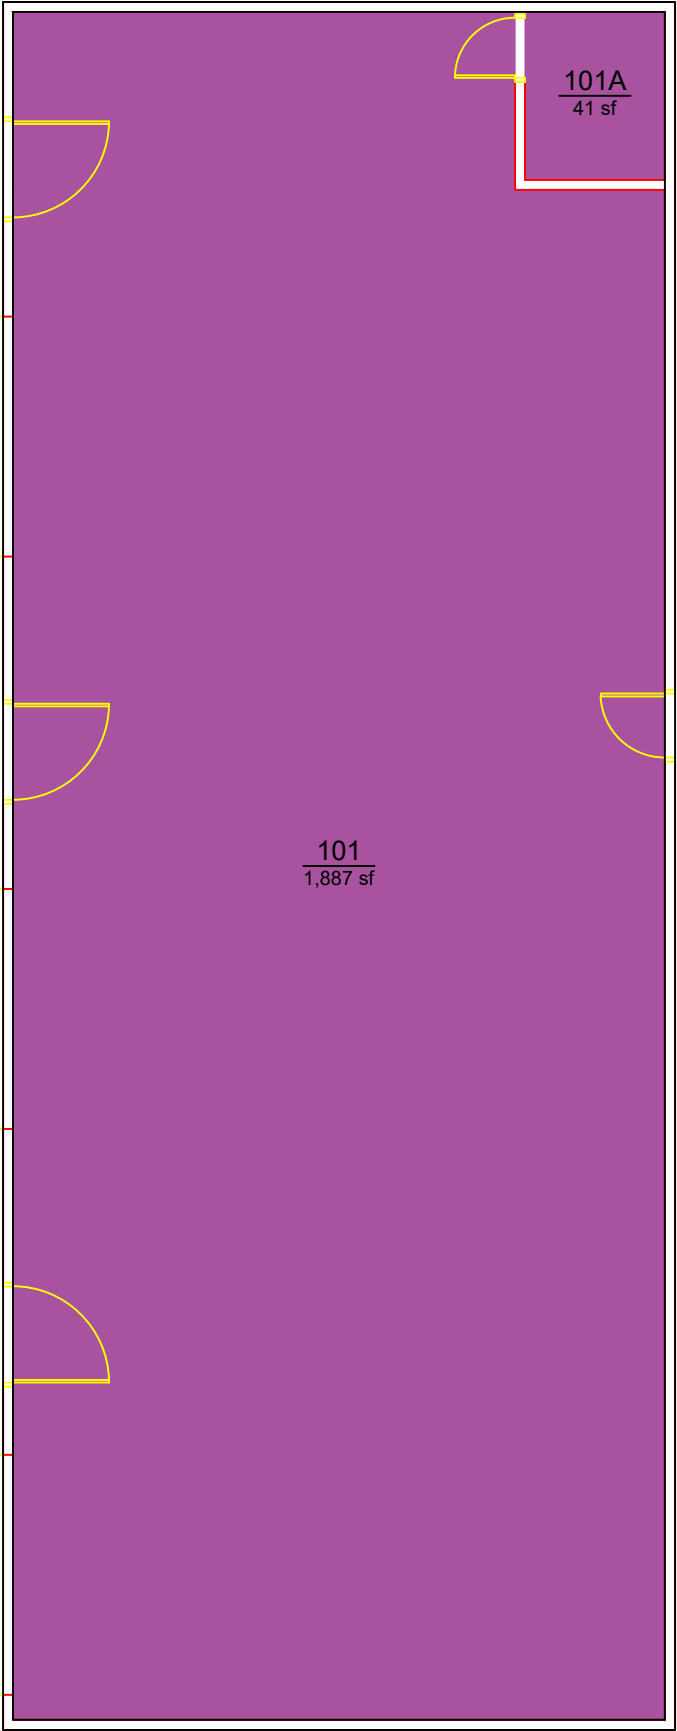

Planning, Design,
and Construction
Facilities Management
1161 West Samford Ave, Building 1
Auburn, AL 36849

DEPARTMENT
SHELL FISHERIES: SHOP
LEVEL: 01

Building No.: NA T2504
File Name: NA T2504_01
Last Export: 06/29/2023
Report Created By: Dan Berry
Report Date: 05/15/2025