


DEPARTMENT			
		AREA	QTY
<div></div>	00000 - Nonassignable Areas	4,868	21
<div></div>	12110 - Schl Fisheries Aquac Aquat Sci	14,040	24
TOTAL:		18,908	45
Floor Gross:		20,817	

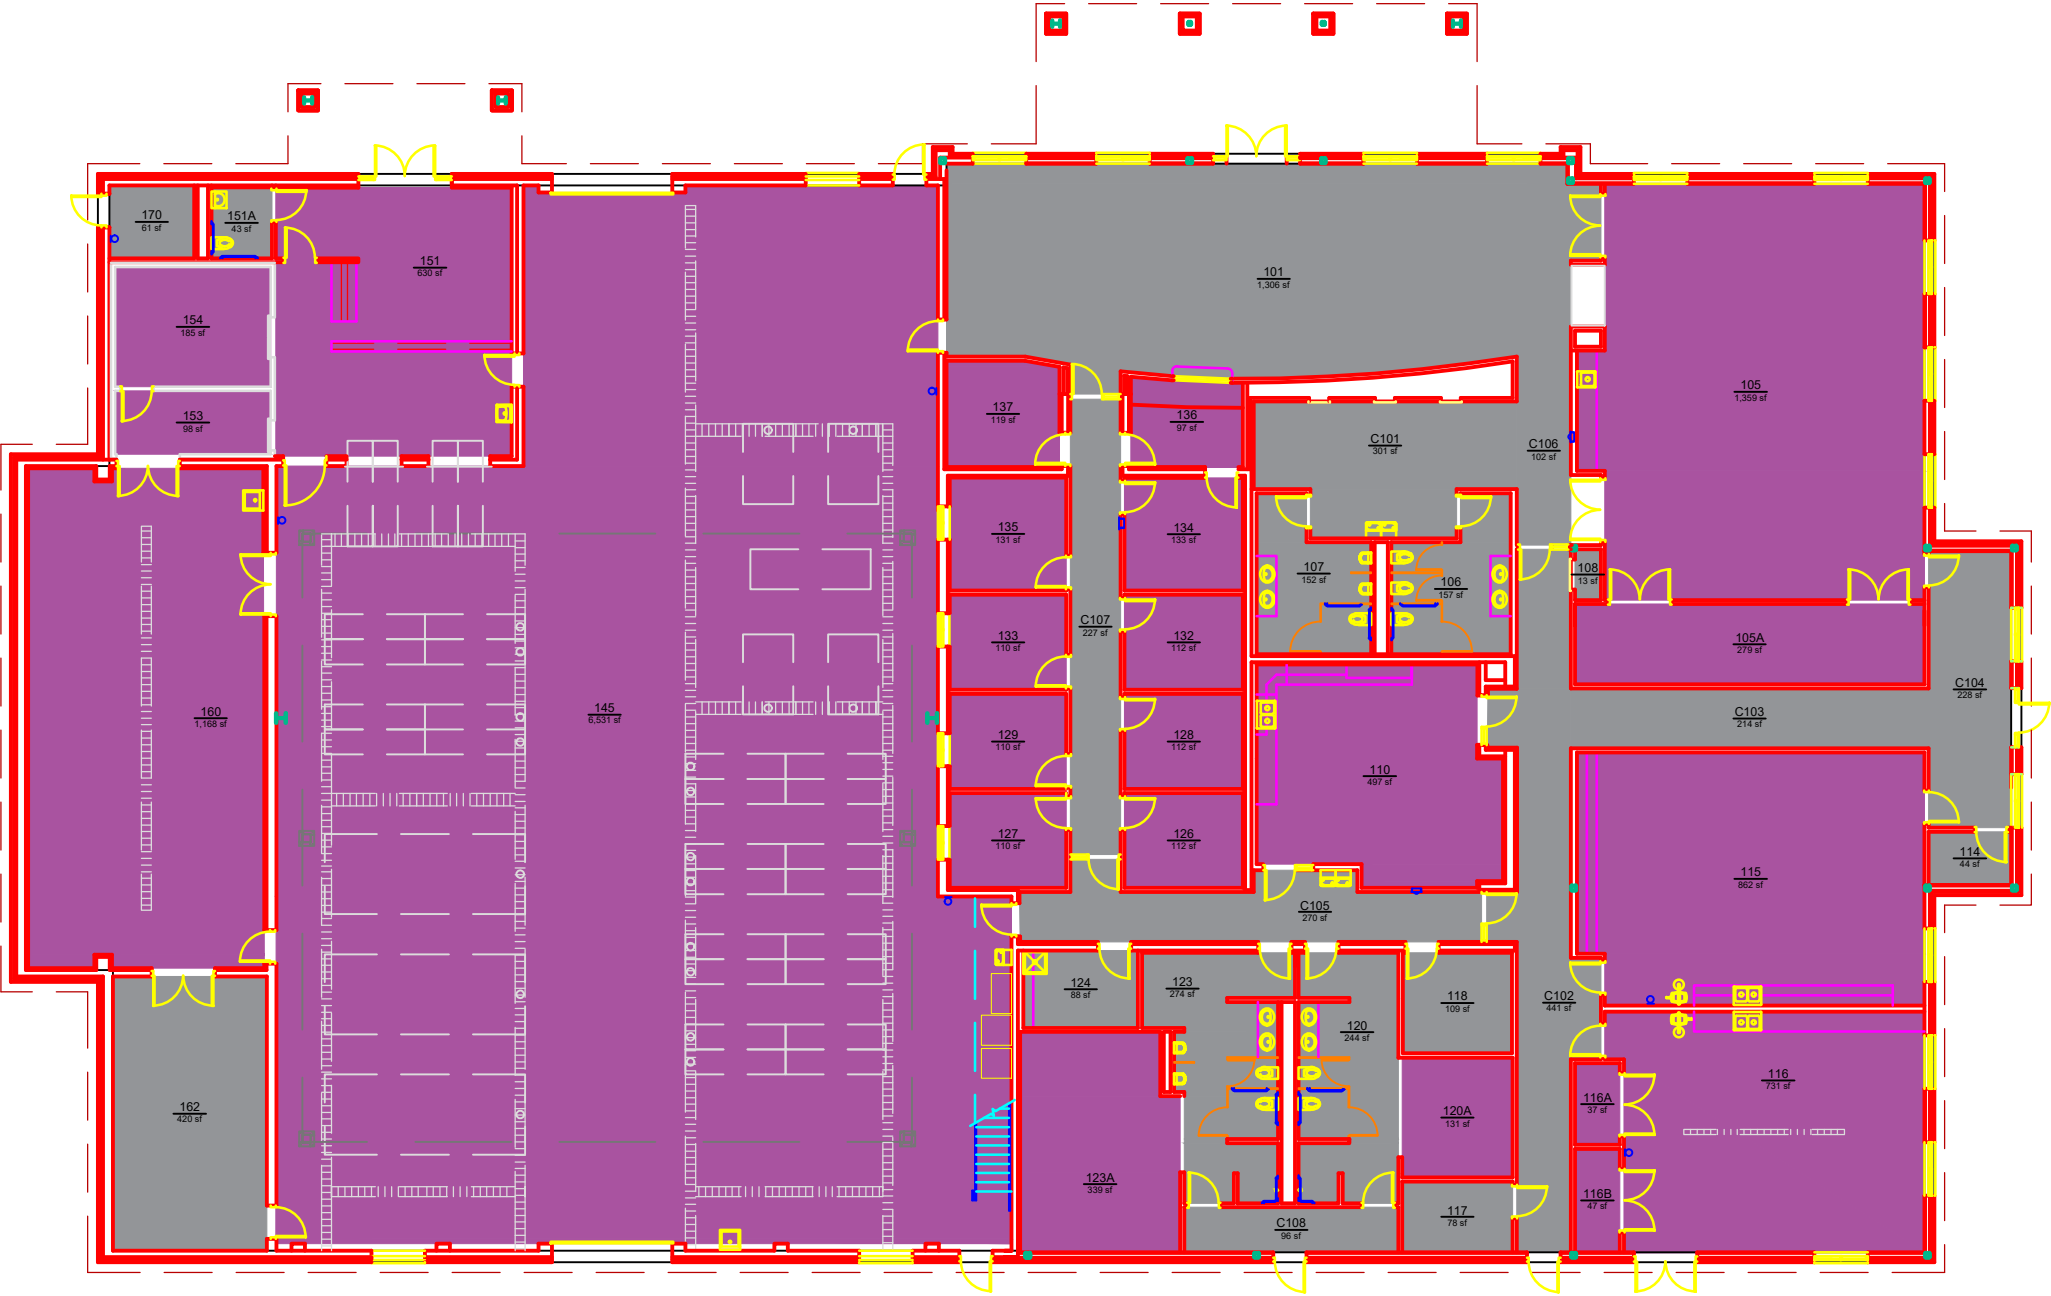

Planning, Design,
and Construction
Facilities Management
1161 West Samford Ave, Building 1
Auburn, AL 36849

DEPARTMENT

AQUATIC RESOURCES CENTER ADMINISTRATION BUILDING

LEVEL: 01

Building No.: NA_U2302
File Name: NA_U2302_01
Last Export: 06/29/2023
Report Created By: Dan Berry
Report Date: 05/15/2025