


DEPARTMENT			
		AREA	QTY
<div></div>	00000 - Nonassignable Areas	541	6
<div></div>	12110 - Schl Fisheries Aquac Aquat Sci	1,864	9
TOTAL:		2,405	15
Floor Gross:		2,681	

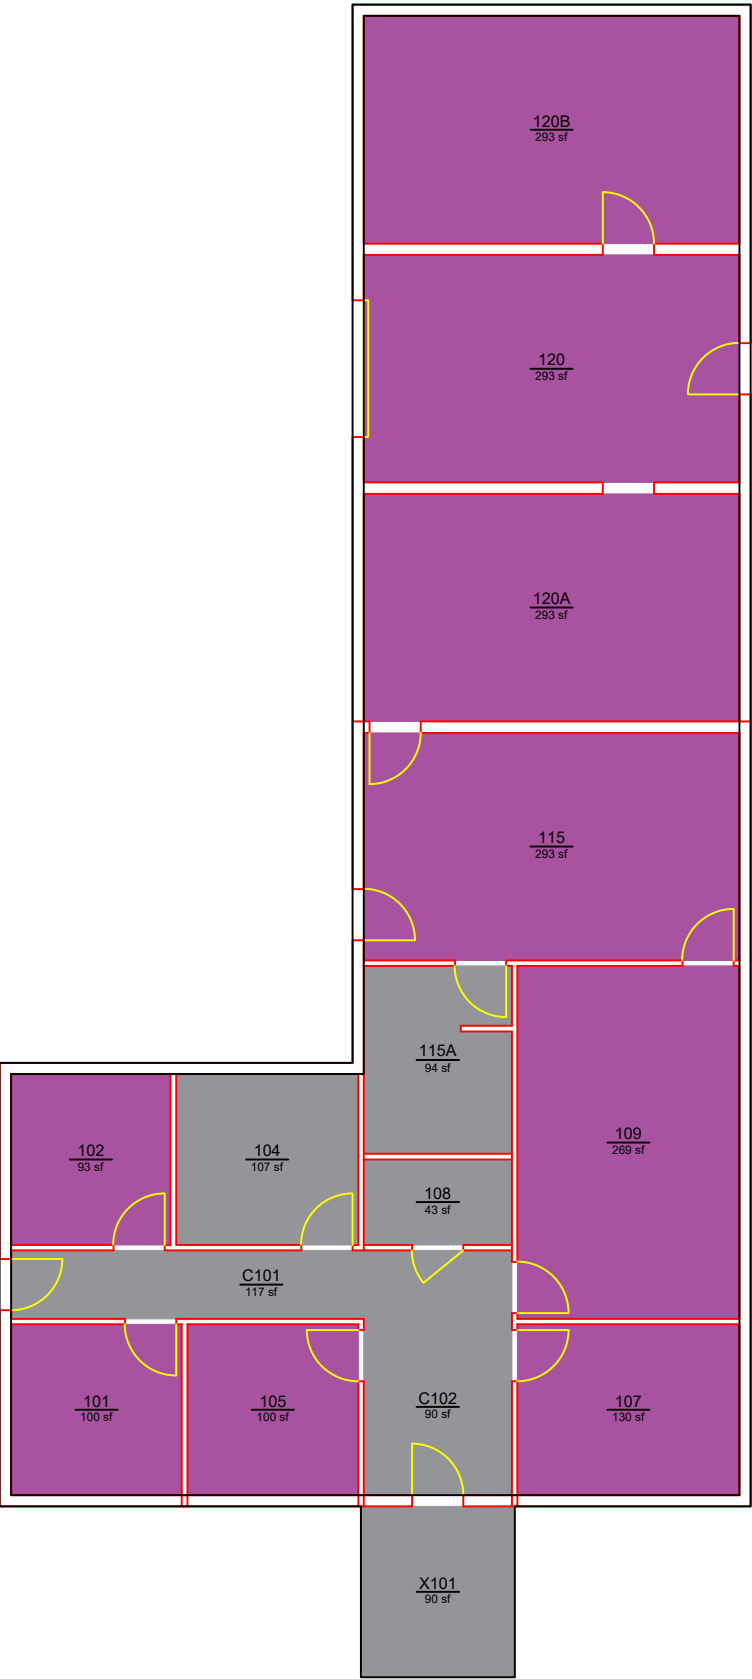

DEPARTMENT

SHELL FISHERIES: MANAGEMENT OFFICE

LEVEL: 01



Planning, Design,
and Construction
Facilities Management
1161 West Samford Ave., Building 1
Auburn, AL 36849

Building No.: NA_U2401
File Name: NA_U2401_01
Last Export: 06/29/2023
Report Created By: Dan Berry
Report Date: 05/15/2025