


ROOM TYPE			
		AREA	QTY
<div></div>	780 - Unit Storage	169	1
<div></div>	N26 - Exterior Balcony / Patio	180	2
<div></div>	N31 - Mechanical/ HVAC Room	49	1
<div></div>	N41 - Men's Restroom	177	1
<div></div>	N42 - Women's Restroom	177	1
TOTAL:		752	6
Floor Gross:		922	

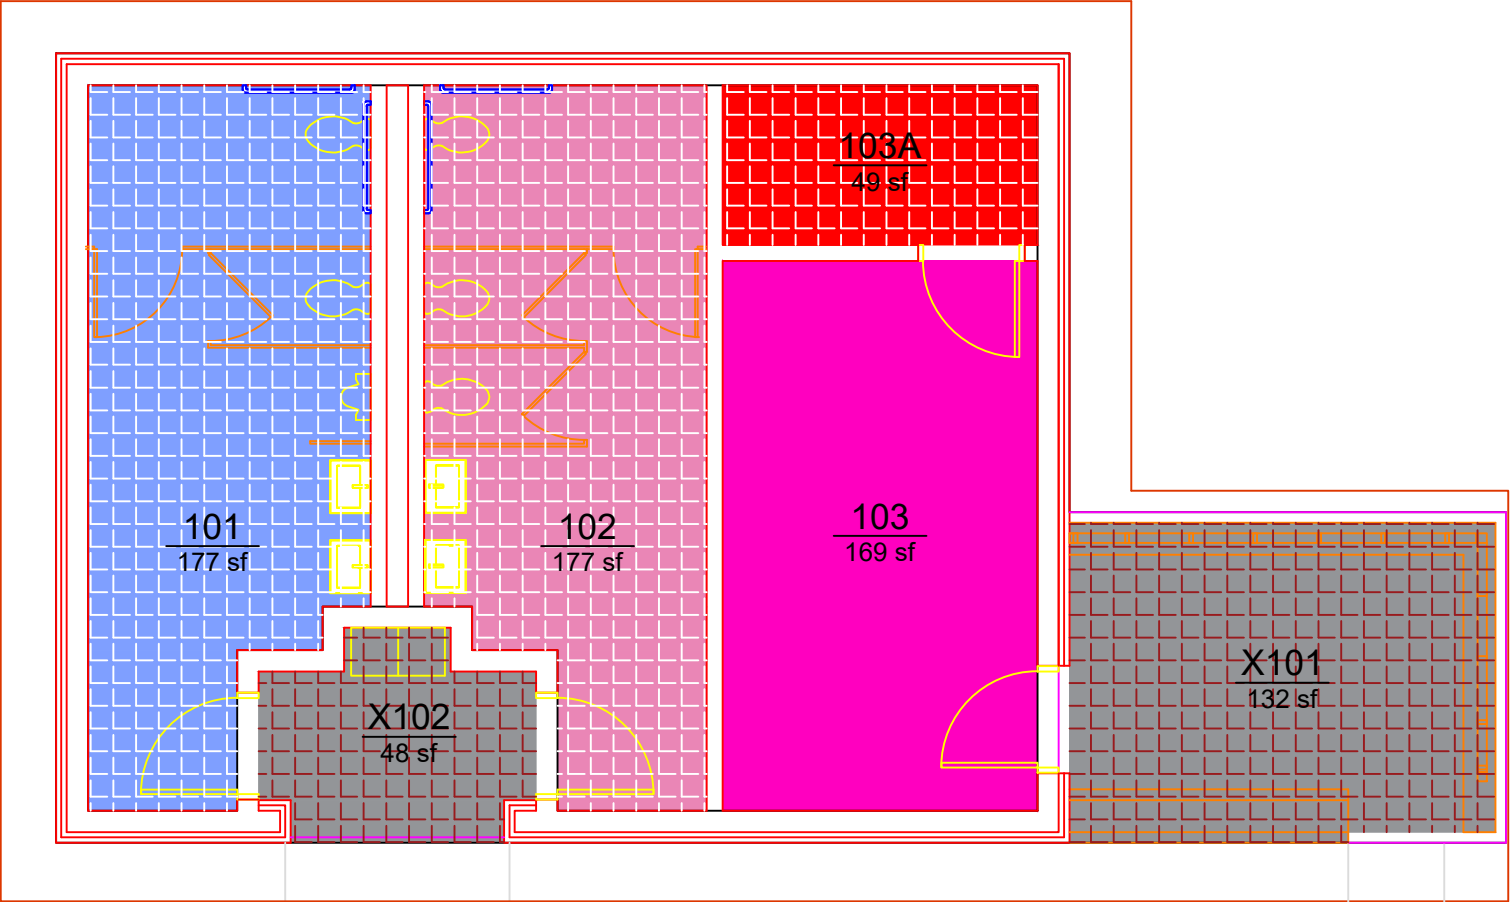

AUBURN
UNIVERSITY

Campus Planning &
Space Management
Facilities Management
1161 West Samford Ave, Building 1
Auburn, AL 36849

ROOM TYPE
RAPTOR CENTER: WELCOME CENTER
LEVEL: 01

Building No.: AA_D0801
File Name: AA_D0801_01
Last Export: 05/21/2023
Report Created By: Amie Patterson
Report Date: 05/16/2025