
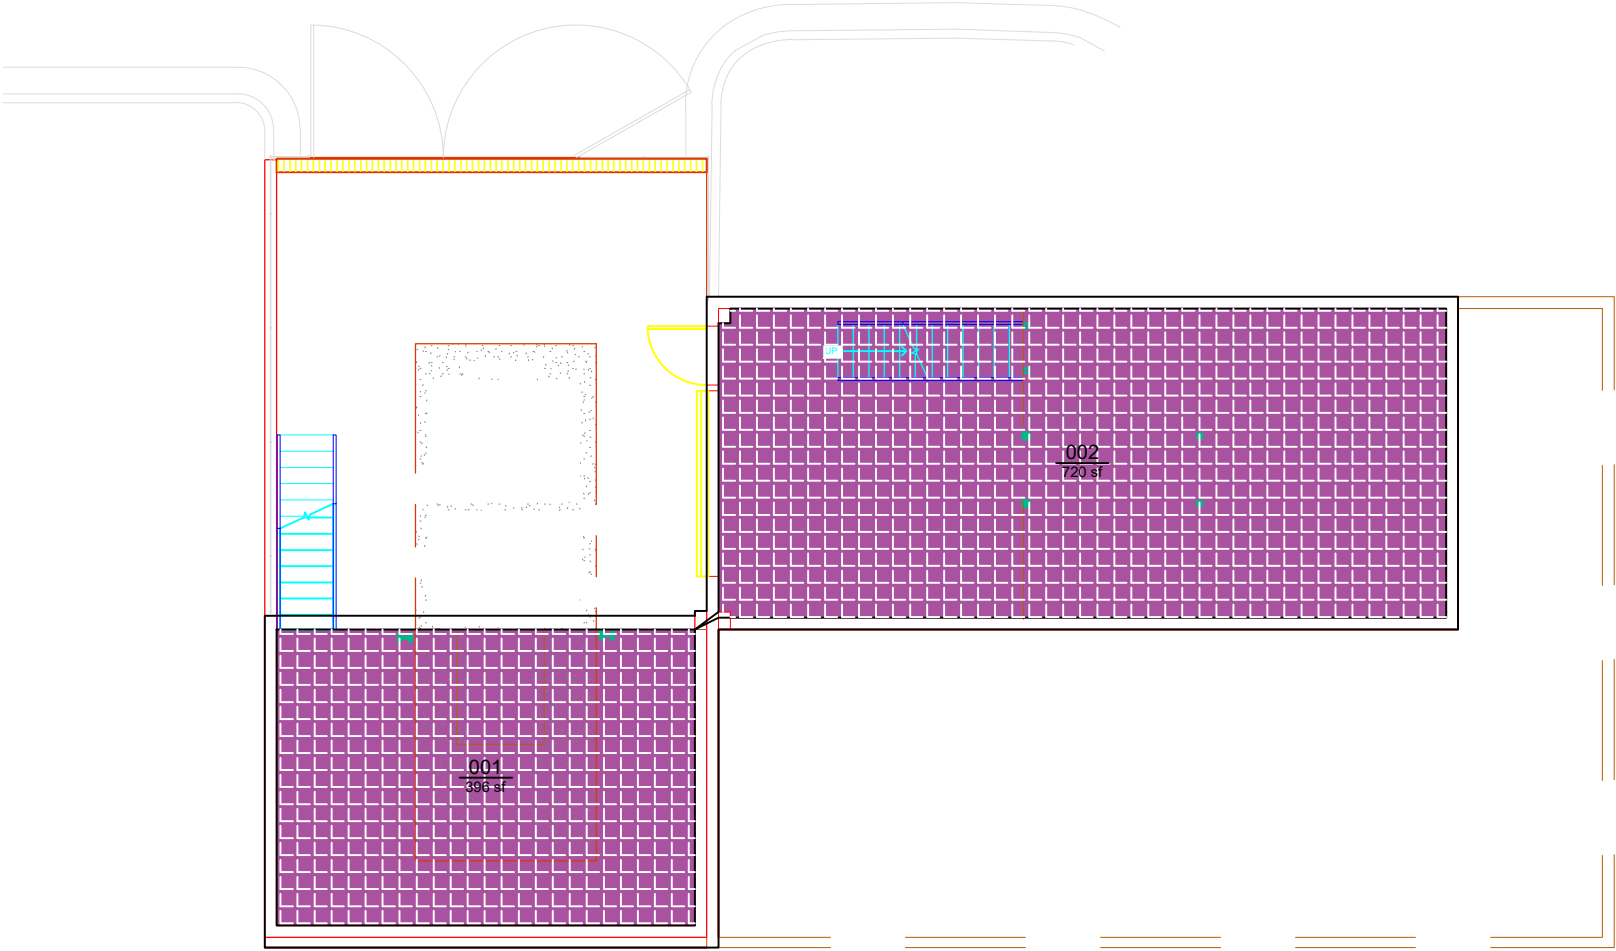


ROOM TYPE			
	575 - Animal Quarters Service	AREA 1,116	QTY 2
TOTAL:		1,116	2
Floor Gross:		1,282	



AUBURN
UNIVERSITY

**Campus Planning &
Space Management**

Facilities Management
1161 West Samford Ave, Building 1
Auburn, AL 36849

ROOM TYPE
INCINERATOR
LEVEL: 00 GROUND FLOOR

Building No.: AA_D1309
File Name: AA_D1309_00
Last Export: 05/21/2023
Report Created By: Amie Patterson
Report Date: 05/16/2025