


ROOM TYPE			
	ROOM TYPE	AREA	QTY
<div></div>	780 - Unit Storage	737	1
<div></div>	N22 - Interior Stairs/ Interior Ramp	37	1
TOTAL:		774	2
Floor Gross:		1,130	

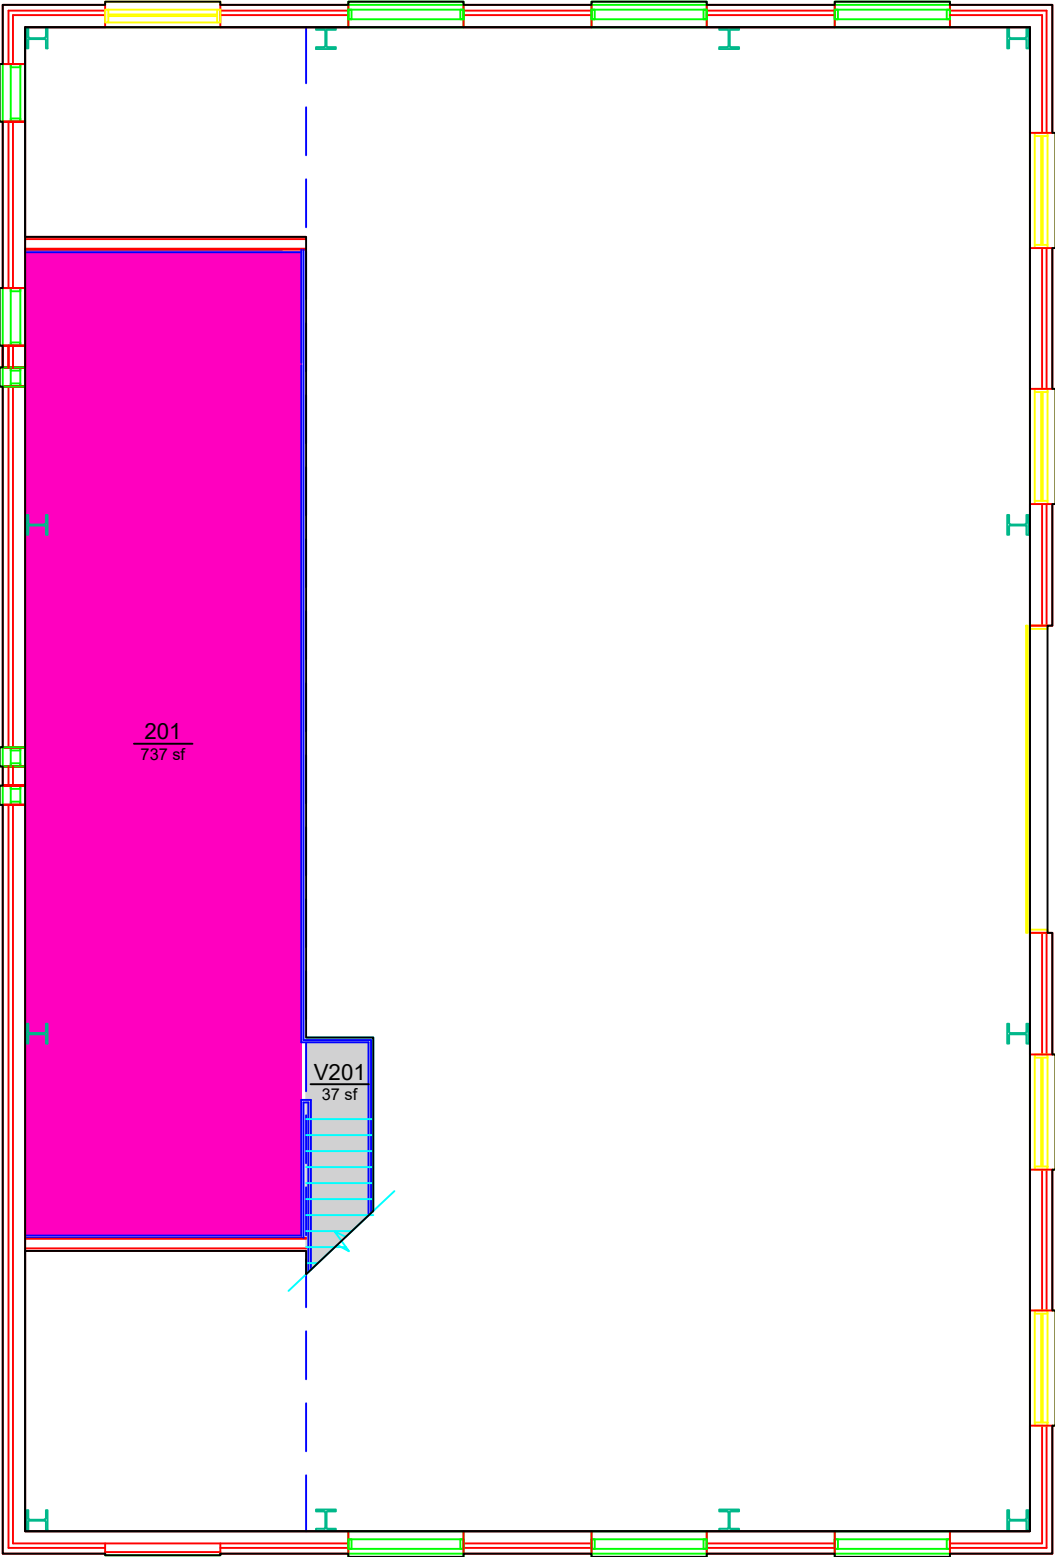

AUBURN  
UNIVERSITY

Campus Planning &  
Space Management  
Facilities Management  
1161 West Samford Ave, Building 1  
Auburn, AL 36849

ROOM TYPE

# HOT WATER PLANT - VETERINARY MEDICINE

LEVEL: 02

Building No.: AA\_D1310  
File Name: AA\_D1310\_02  
Last Export: 05/21/2023  
Report Created By: Amie Patterson  
Report Date: 05/16/2025