


ROOM TYPE			
<div></div>	780 - Unit Storage	AREA	QTY
		264	1
TOTAL:		264	1
Floor Gross:		291	

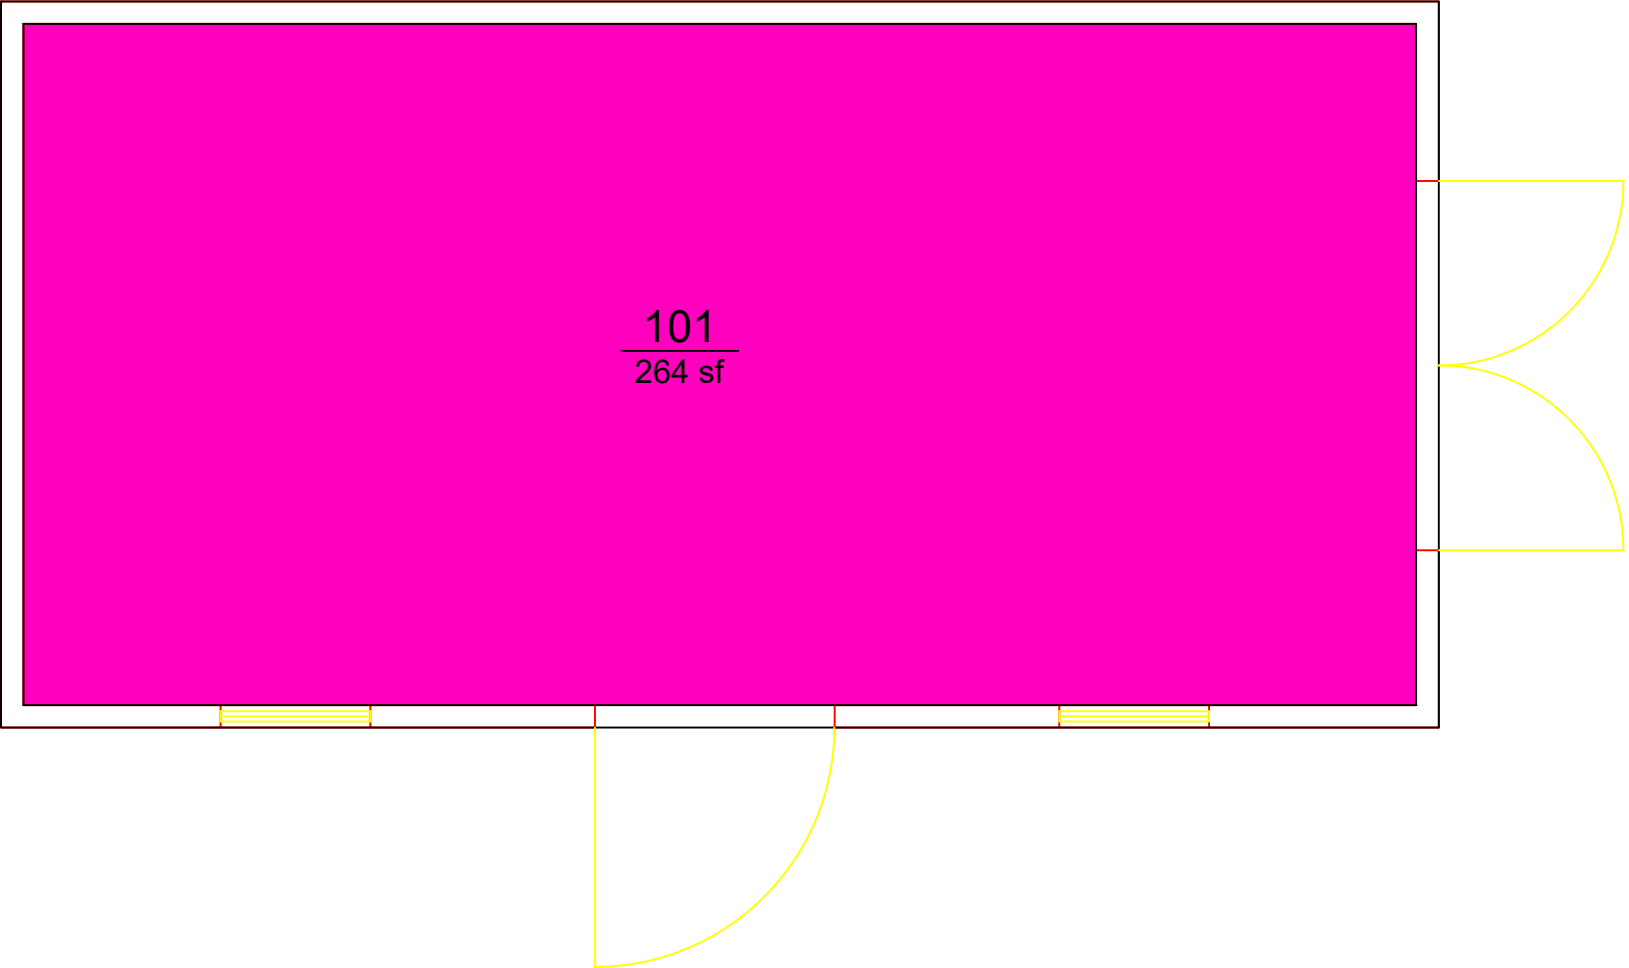

AUBURN
UNIVERSITY

Campus Planning &
Space Management

Facilities Management
1161 West Samford Ave, Building 1
Auburn, AL 36849

ROOM TYPE

BUILDING SERVICES CONTRACTOR SHED

Building No.: AA_E1310
File Name: AA_E1310_01
Last Export: 05/21/2023
Report Created By: Amie Patterson
Report Date: 05/15/2025