


| ROOM TYPE                                       |        |     |
|-------------------------------------------------|--------|-----|
|                                                 | AREA   | QTY |
| 250 - Research/Nonclass Laboratory              | 3,464  | 9   |
| 255 - Research/Nonclass Lab Service             | 1,597  | 8   |
| 311 - Office                                    | 1,029  | 7   |
| 313 - Office - Shared                           | 1,834  | 5   |
| 314 - Office & Reception                        | 161    | 1   |
| 320 - Office Service - Closet/File/Supplies     | 310    | 1   |
| 322 - Office Service - Breakroom/Kitchenette    | 1,003  | 4   |
| 324 - Office Service - Consulting/Privatey Room | 618    | 3   |
| 325 - Office Service - Circulation/Waiting      | 138    | 2   |
| 326 - Office Service - Other                    | 5,804  | 1   |
| 780 - Unit Storage                              | 2,103  | 1   |
| 845 - Surgery Service                           | 2,365  | 9   |
| 855 - Treatment/Examination Clinic Service      | 2,707  | 7   |
| 870 - Health Care Central Supplies              | 2,929  | 7   |
| N10 - Custodial/Janitorial                      | 708    | 5   |
| N11 - Recycling Station                         | 146    | 1   |
| N20 - Corridor/General Circulation              | 8,649  | 13  |
| N21 - Elevator                                  | 348    | 4   |
| N22 - Interior Stairs/ Interior Ramp            | 1,127  | 4   |
| N31 - Mechanical/ HVAC Room                     | 8,728  | 8   |
| N32 - Electrical/ Power Room                    | 1,172  | 3   |
| N33 - Telecomm Equipment Closet                 | 185    | 2   |
| N40 - Unisex Restroom                           | 111    | 2   |
| N41 - Men's Restroom                            | 355    | 3   |
| N42 - Women's Restroom                          | 346    | 3   |
| TOTAL:                                          | 47,937 | 113 |
| Floor Gross:                                    | 52,494 |     |

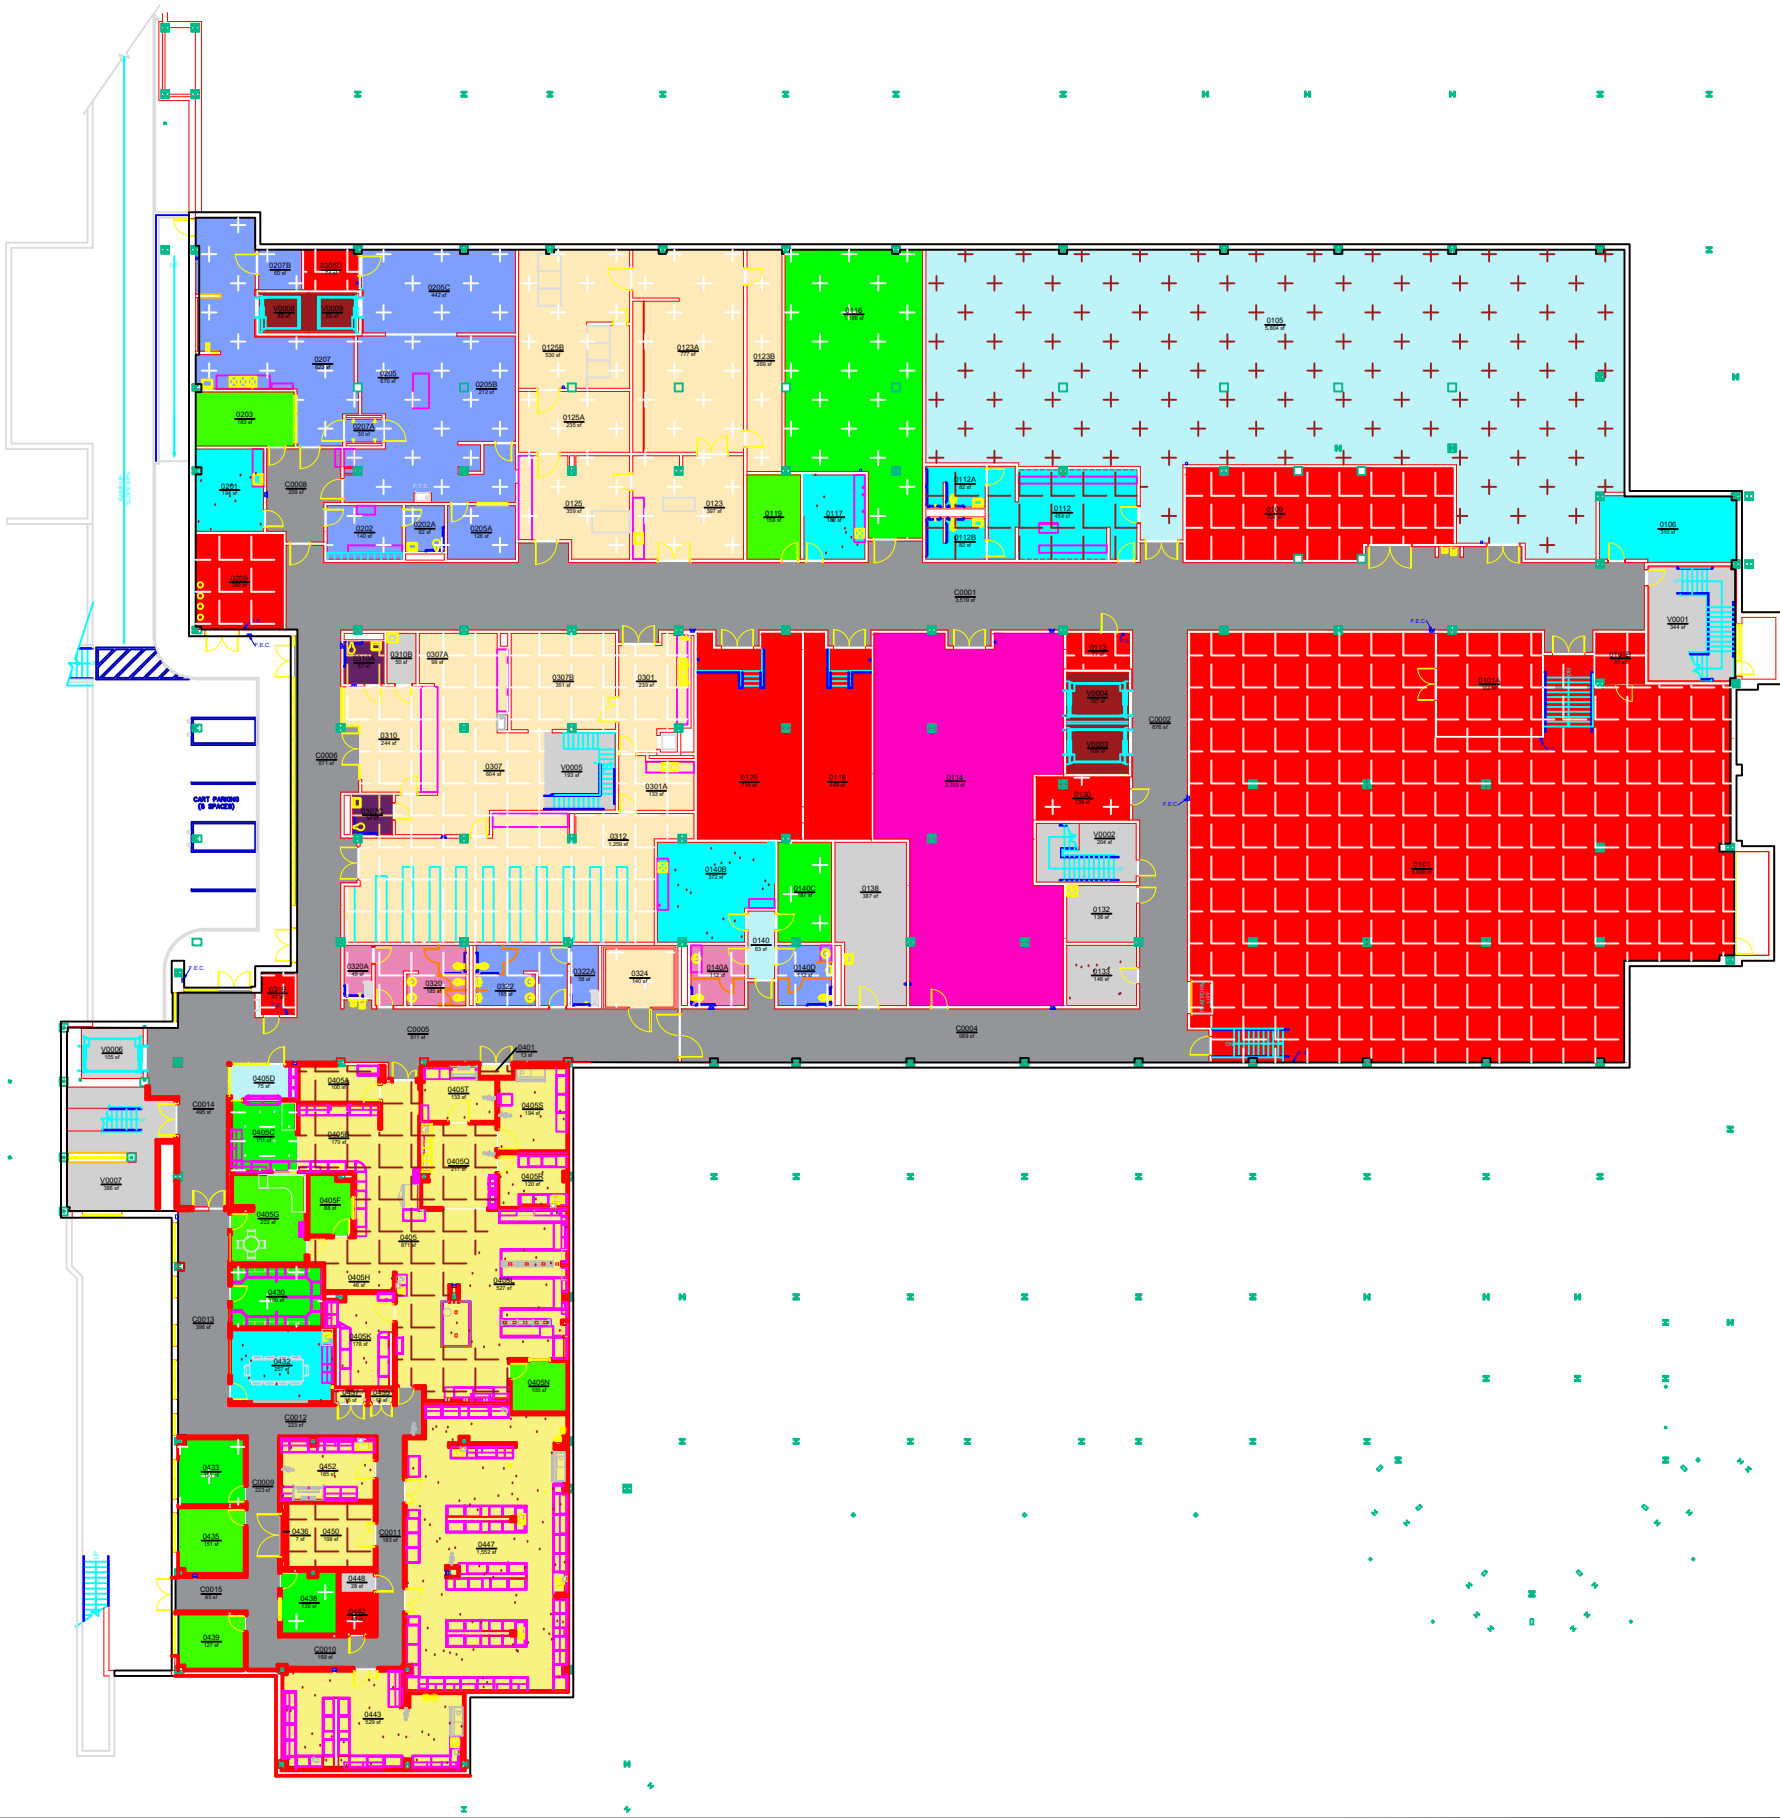

Campus Planning &  
Space Management  
Facilities Management  
1161 West Samford Ave, Building 1  
Auburn, AL 36849

ROOM TYPE  
BAILEY SMALL ANIMAL TEACHING HOSPITAL  
LEVEL: TERRACE

Building No.: AA\_E1506  
File Name: AA\_E1506\_00  
Last Export: 05/24/2023  
Report Created By: Amie Patterson  
Report Date: 05/19/2025