
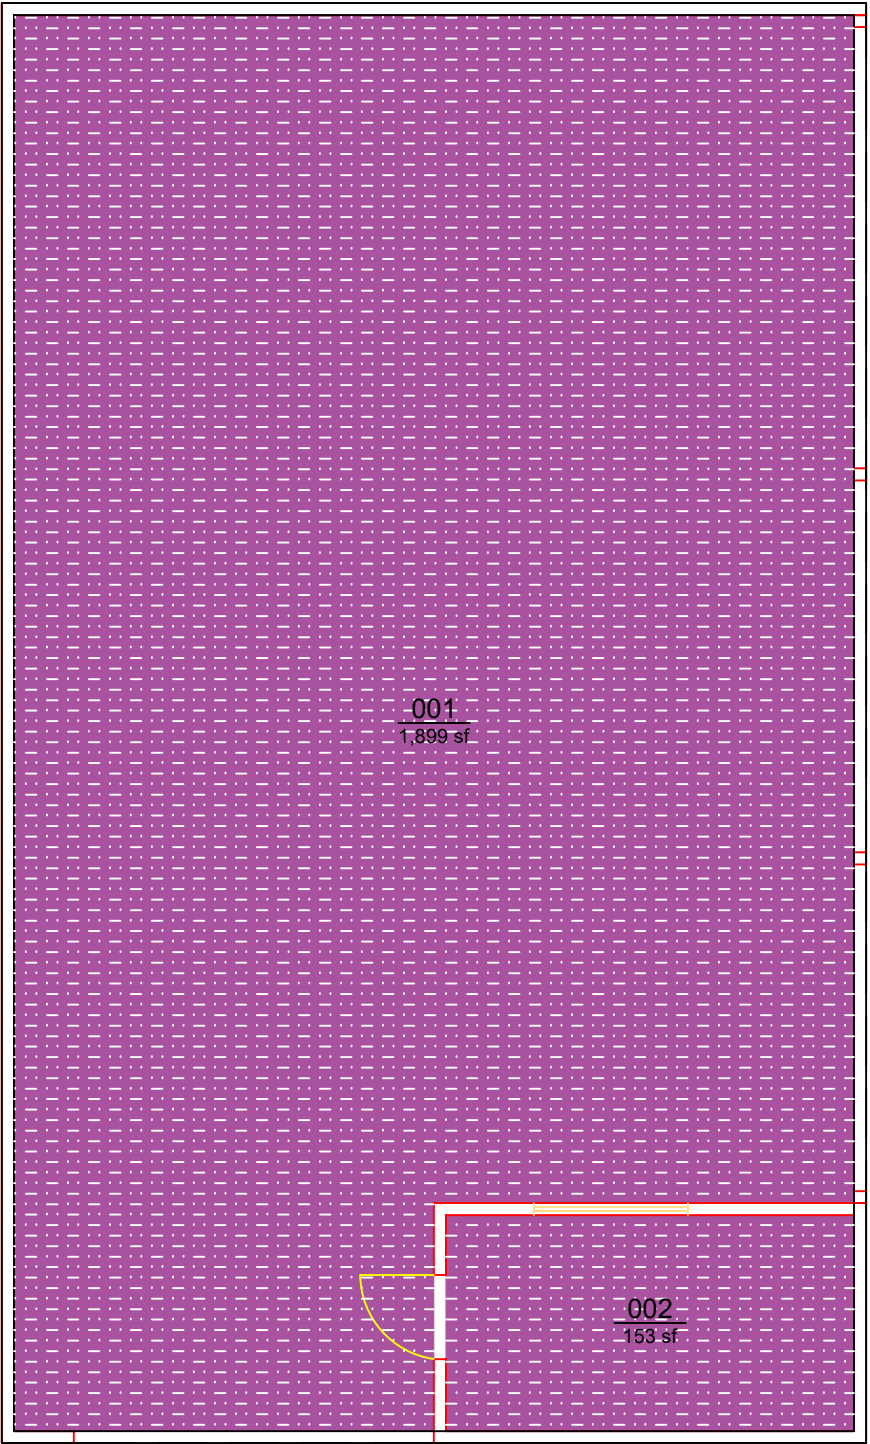


ROOM TYPE			
	570 - Animal Quarters	AREA	QTY
		2,052	2
TOTAL:		2,052	2
Floor Gross:		2,160	



AUBURN  
UNIVERSITY

Campus Planning &  
Space Management

Facilities Management  
1161 West Samford Ave, Building 1  
Auburn, AL 36849

ROOM TYPE

BARN - ASSISTED REPRODUCTIVE TECHNOLOGIES

LEVEL: 01

Building No.: AA\_F1004

File Name: AA\_F1004\_01

Last Export: 05/21/2023

Report Created By: Amie Patterson

Report Date: 05/15/2025