


ROOM TYPE			
<div></div>	250 - Research/Nonclass Laboratory	AREA 4,643	QTY 1
<div></div>	N22 - Interior Stairs/ Interior Ramp	248	1
TOTAL:		4,891	2
Floor Gross:		5,767	

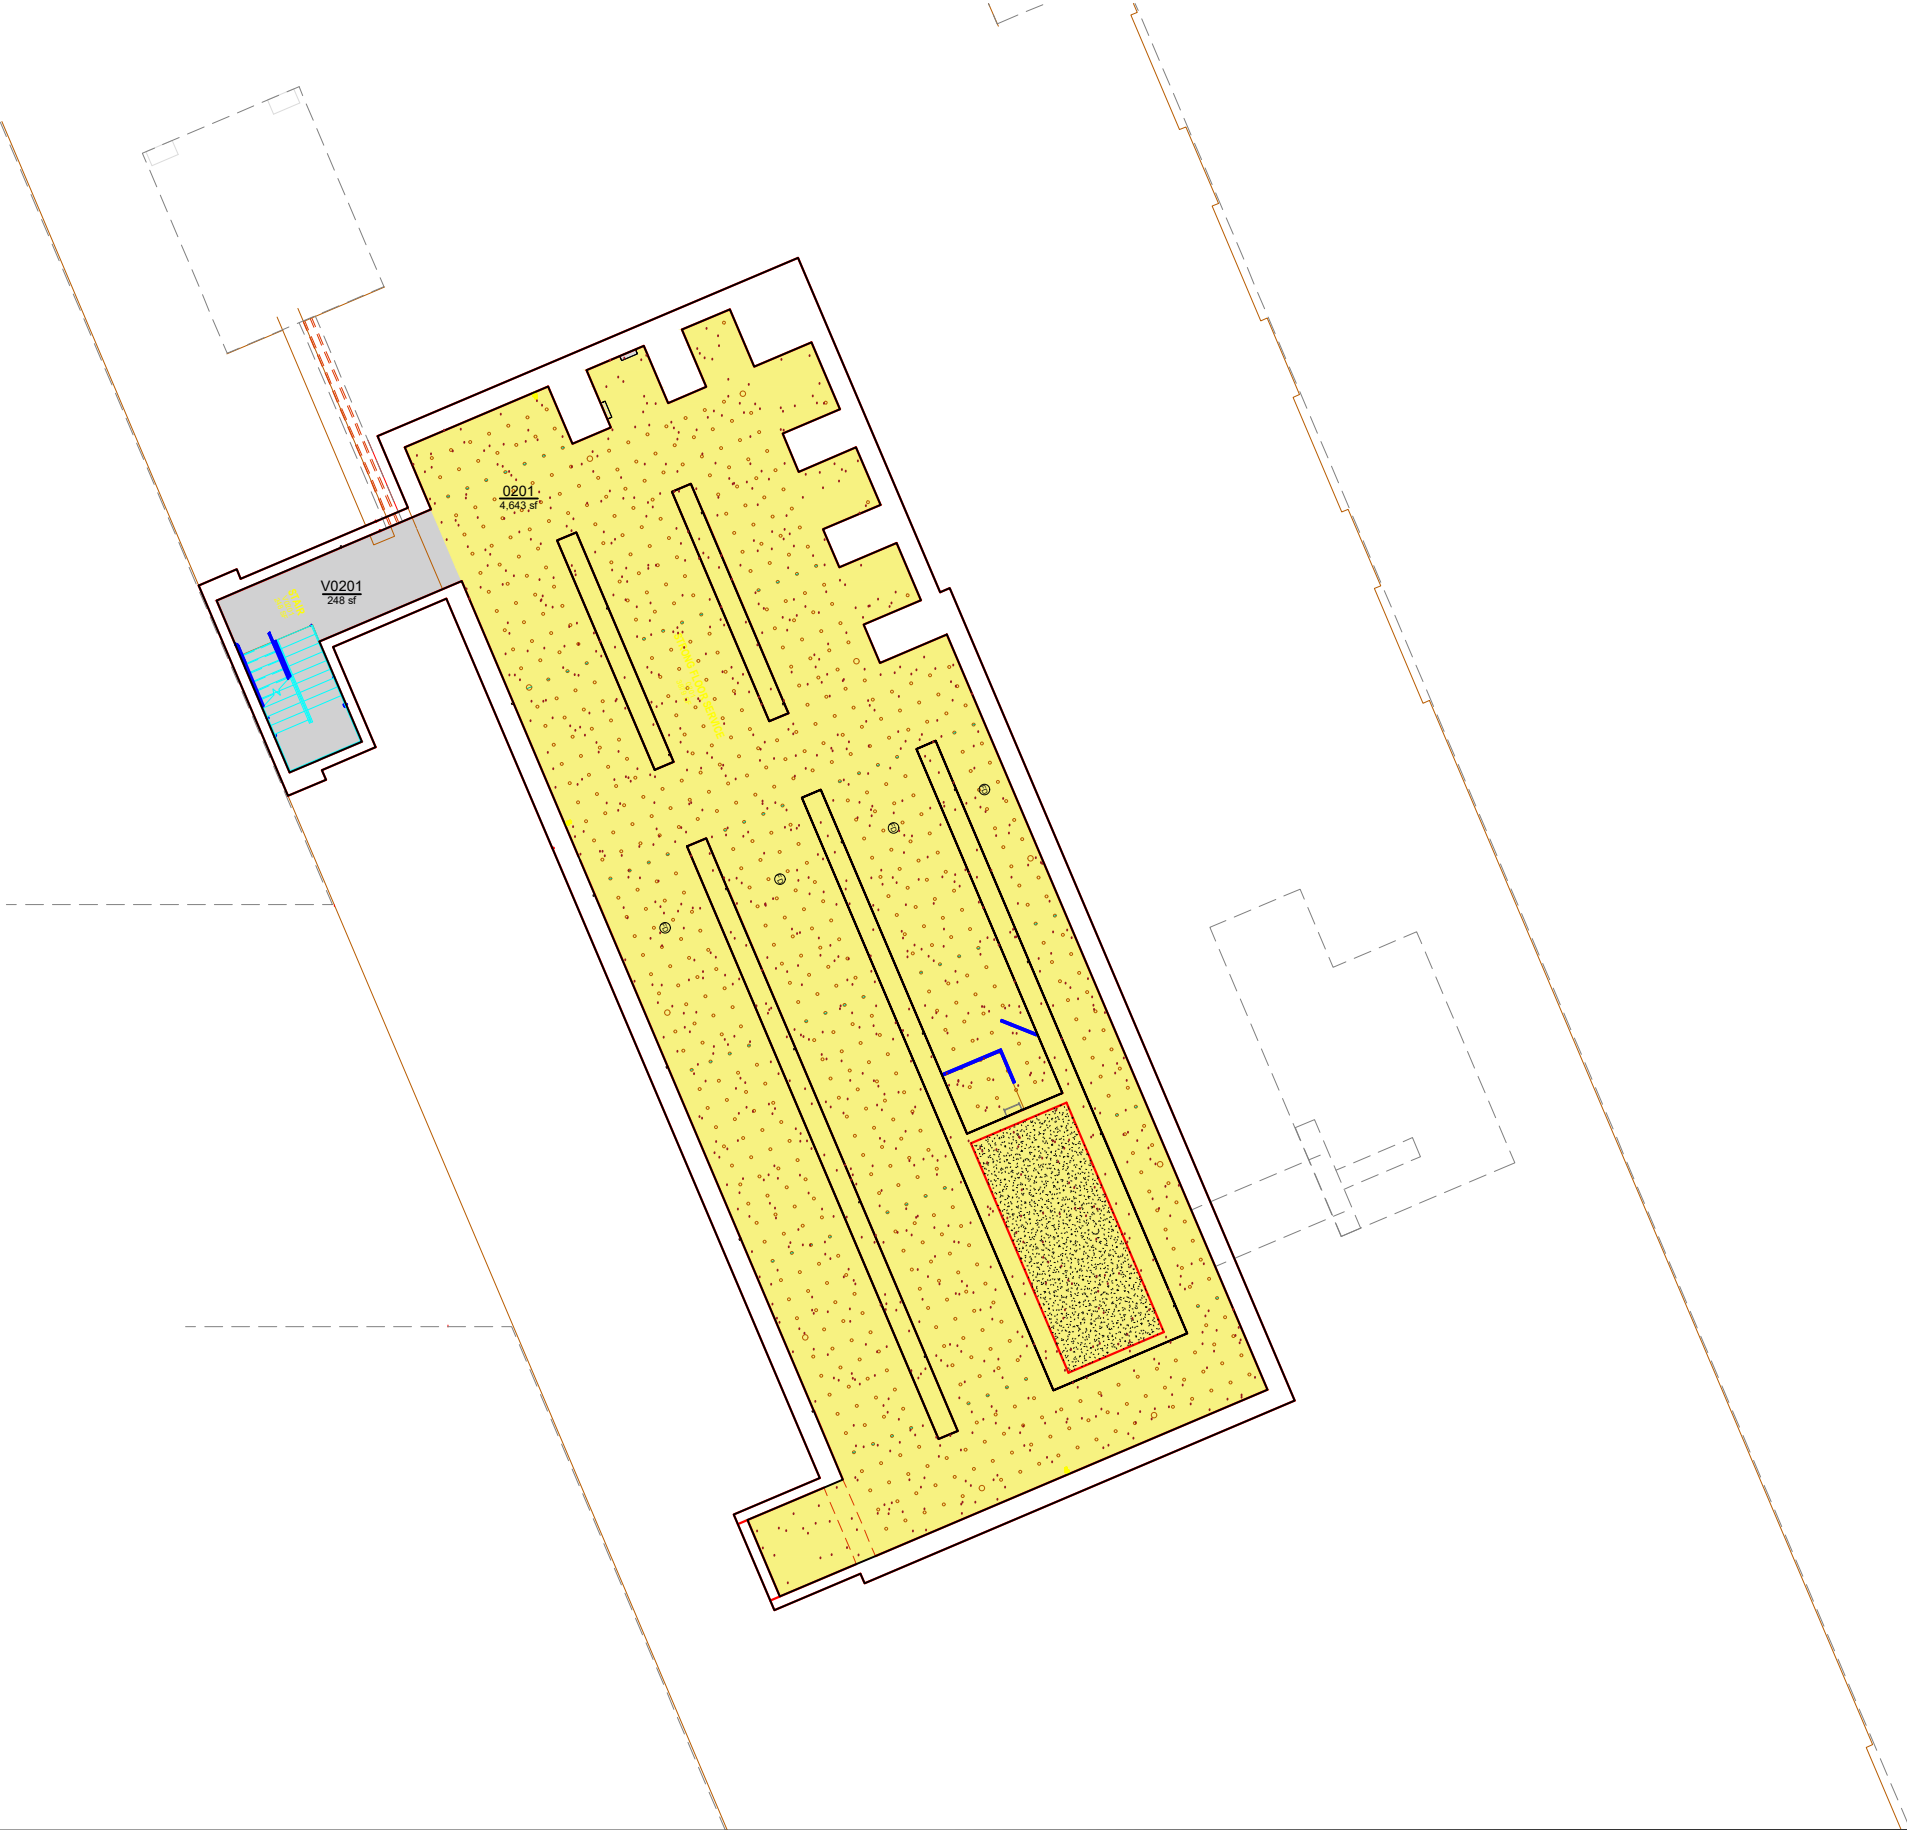

AUBURN  
UNIVERSITY

Campus Planning &  
Space Management  
Facilities Management  
1161 West Samford Ave, Building 1  
Auburn, AL 36849

ROOM TYPE  
ADVANCED STRUCTURAL ENGINEERING LABORATORY  
LEVEL: 00

Building No.: AA\_H0601  
File Name: AA\_H0601\_00  
Last Export: 05/21/2023  
Report Created By: Amie Patterson  
Report Date: 05/15/2025