


ROOM TYPE			
		AREA	QTY
	780 - Unit Storage	339	2
TOTAL:		339	2
Floor Gross:		388	

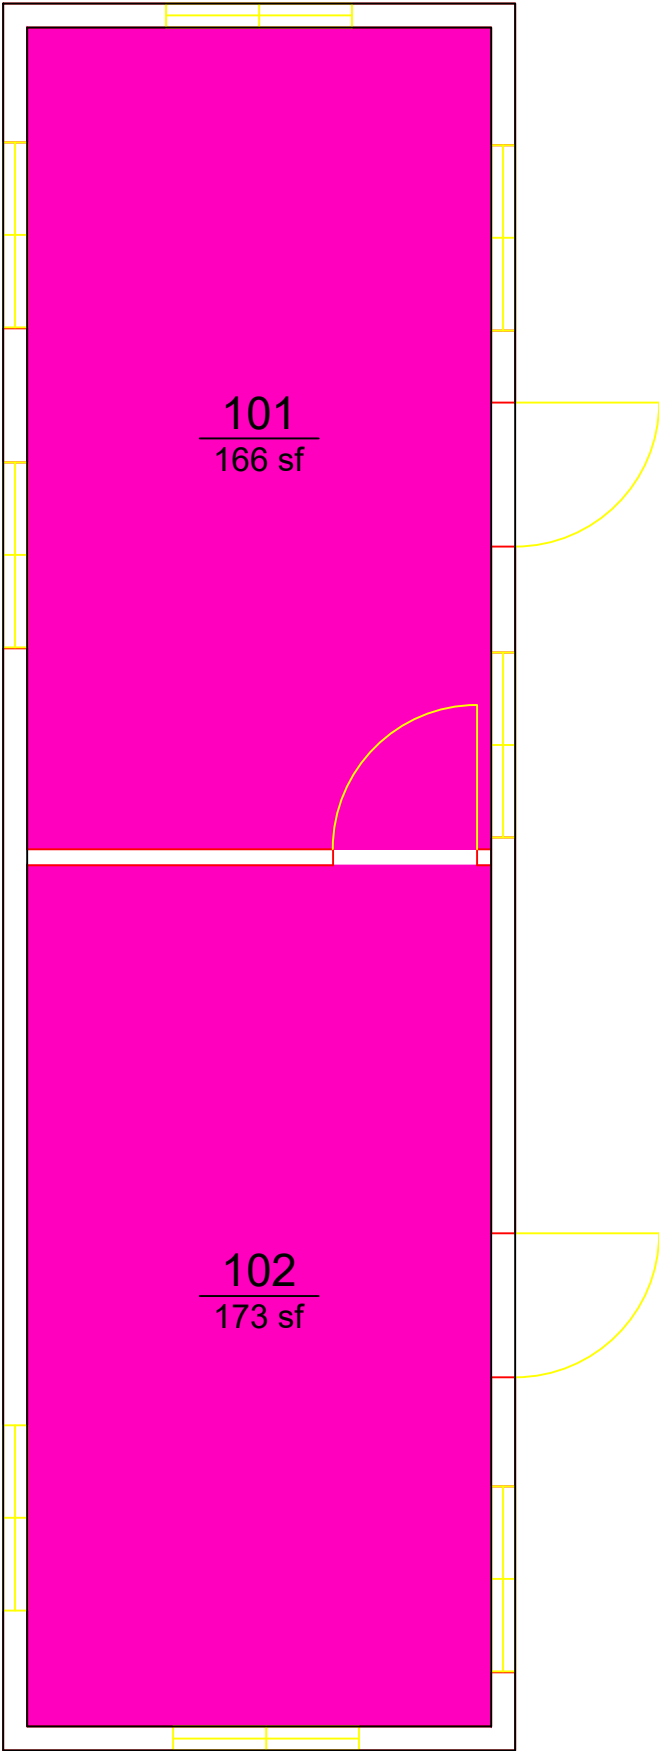

AUBURN
UNIVERSITY

Campus Planning &
Space Management

Facilities Management
1161 West Samford Ave, Building 1
Auburn, AL 36849

ROOM TYPE

FACILITIES MANAGEMENT: TRAILER 4

LEVEL: 01

Building No.: AA_J0804

File Name: AA_J0804_01

Last Export: 05/19/2023

Report Created By: Amie Patterson

Report Date: 05/16/2025