


ROOM TYPE			
		AREA	QTY
<div></div>	780 - Unit Storage	334	4
TOTAL:		334	4
Floor Gross:		388	

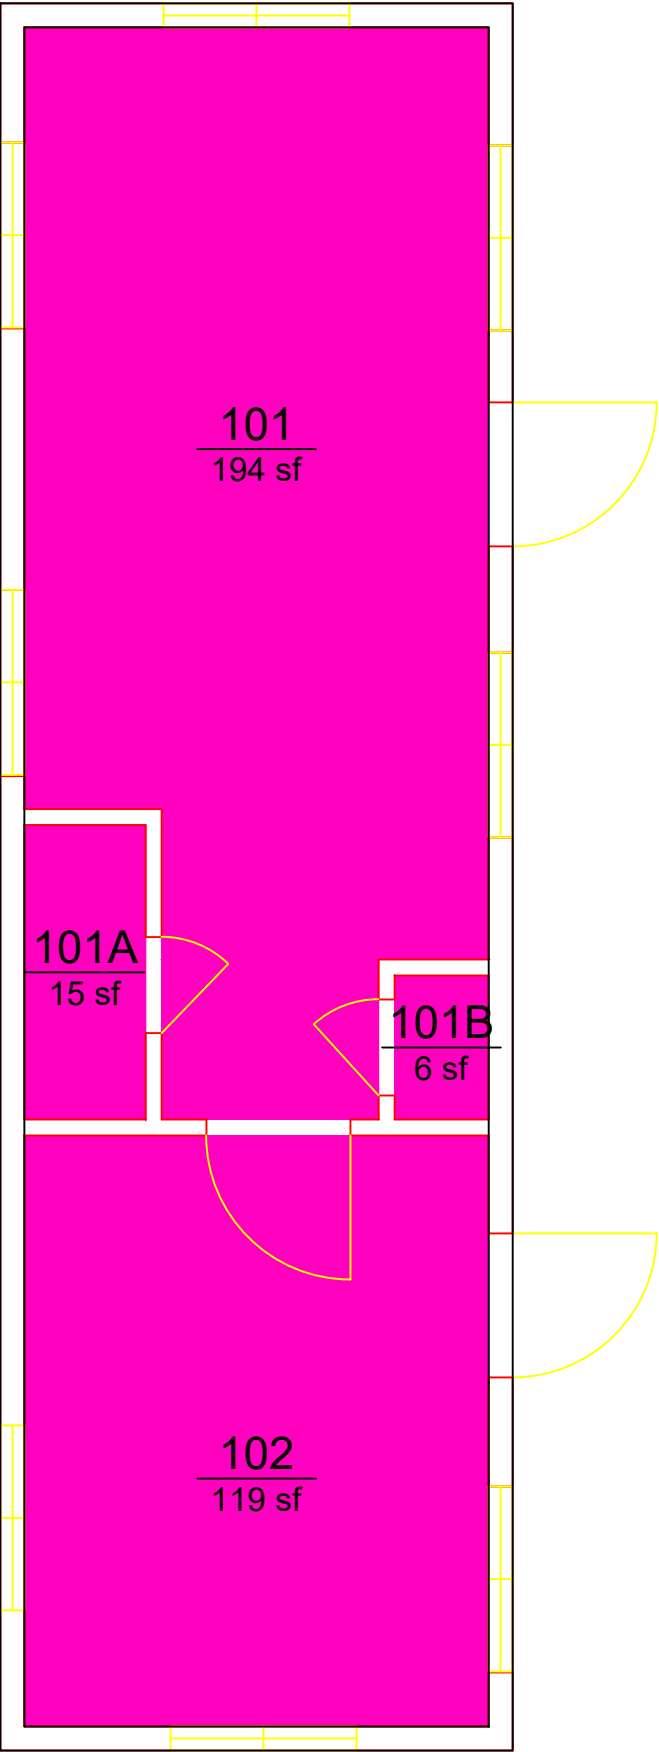

AUBURN
UNIVERSITY

Campus Planning &
Space Management

Facilities Management
1161 West Samford Ave, Building 1
Auburn, AL 36849

ROOM TYPE

FACILITIES MANAGEMENT: TRAILER 5

LEVEL: 01

Building No.: AA_J0805
File Name: AA_J0805_01
Last Export: 05/19/2023
Report Created By: Amie Patterson
Report Date: 05/16/2025