


ROOM TYPE			
		AREA	QTY
<div></div>	311 - Office	97	1
<div></div>	560 - Barn/Field Building	1,039	1
<div></div>	N26 - Exterior Balcony / Patio	177	1
<div></div>	N40 - Unisex Restroom	22	1
TOTAL:		1,335	4
Floor Gross:		1,379	

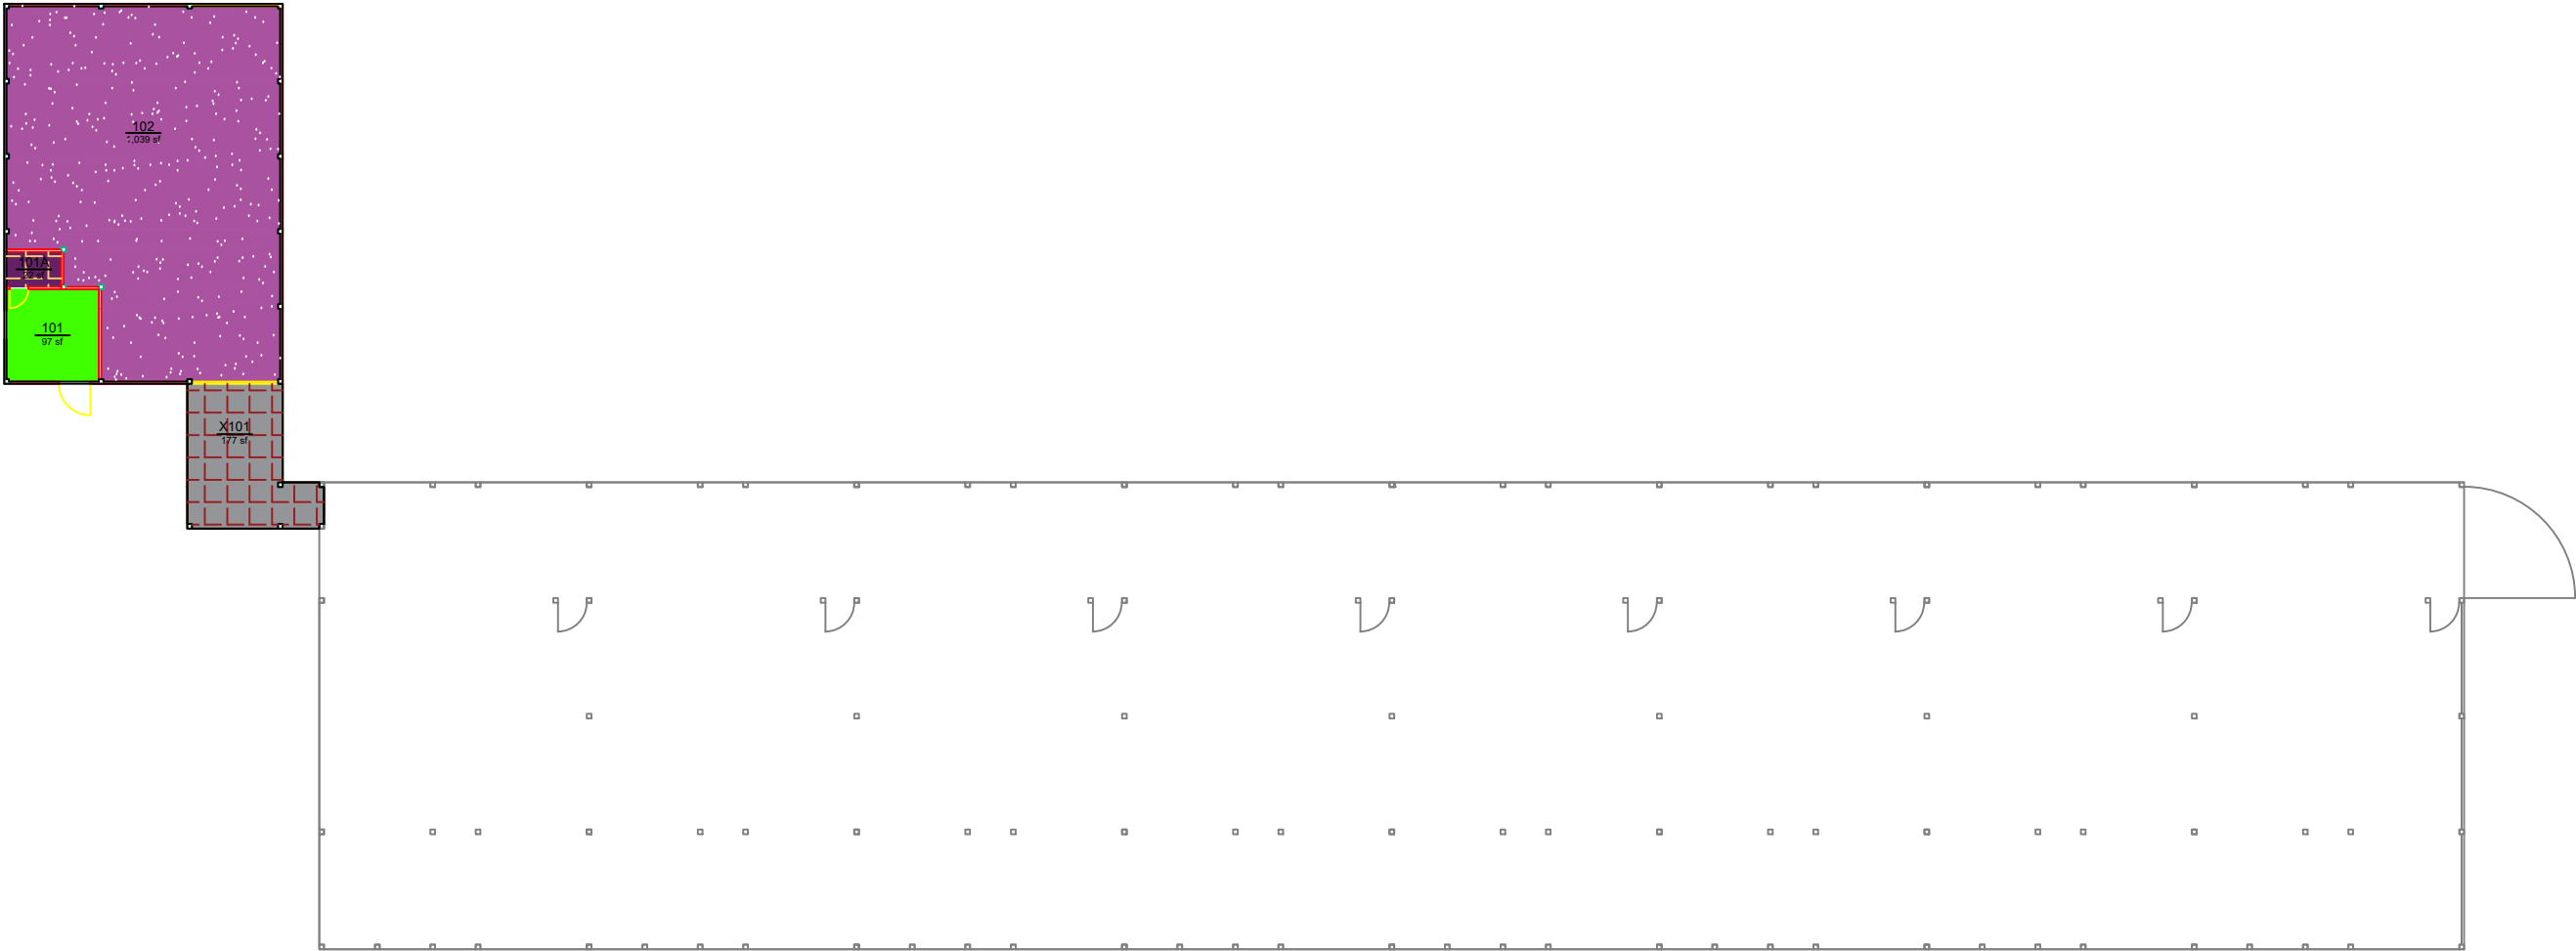

AUBURN
UNIVERSITY

Campus Planning &
Space Management
Facilities Management
1161 West Samford Ave, Building 1
Auburn, AL 36849

ROOM TYPE

BEEF EVALUATION: OFFICE AND MAIN FEED BUILDING

LEVEL: 01

Building No.: AA_J1702
File Name: AA_J1702_01
Last Export: 05/19/2023
Report Created By: Amie Patterson
Report Date: 05/16/2025